


A S S E S S M E N T


OTA X

MAPO

OF THE

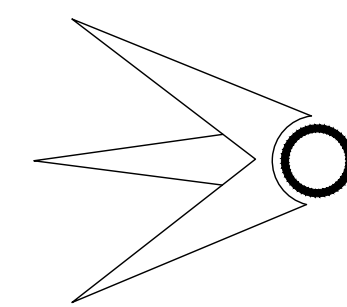

BOROUGH OF BRIELLE

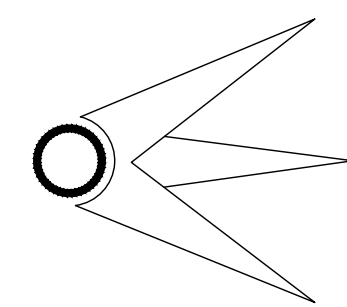

2022

MONMOUTH COUNTY, NEW JERSEY

ADAMS, REHMANN & HEGGAN

PROFESSIONAL ENGINEER, LAND SURVEYOR & PLANNERS

(609) 561-0482 p (609) 567-8909 f

215 BELLEVUE AVENUE

HAMMONTON, NEW JERSEY 08037

KEY MAP

LEGEND

KEY SHEET

- 23 SHEET NUMBER
234 BLOCK NUMBER
- — — — — SHEET LIMIT
... .. COUNTY BOUNDARY
... .. MUNICIPAL BOUNDARY
— — — — — RIGHT OF WAY/BLOCK LIMIT
- - - - - MATCH LINE
| | | | | ASSESSMENT LINE

DETAIL SHEET

- 234 BLOCK NUMBER
23 LOT NUMBER
23 HOUSE ADDRESS
- COUNTY BOUNDARY
... .. MUNICIPAL BOUNDARY
— — — — — RIGHT OF WAY
— — — — — BLOCK LIMIT
— — — — — PARCEL LINE
- - - - - MATCH LINE
| | | | | ASSESSMENT LINE

THIS TAX MAP SUPERSEDES THE TAX MAP APPROVED APRIL 10, 2006.

* THIS SHEET HAS BEEN DRAWN USING COMPUTER AIDED DRAFTING/ DESIGN (CAD/D) AND COORDINATE GEOMETRY (COGO).
THE AREAS, BOUNDARIES AND DIMENSIONS SHOWN ON THIS TAX MAP ARE DERIVED FROM GROUND SURVEYS, AERIAL SURVEYS, AND RECORDED PLANS, MAPS, DEEDS AND WILLS, AND ARE TO BE USED FOR ASSESSMENT PURPOSES ONLY.

I HEREBY CERTIFY THAT THIS MAP AND ANY REQUIRED SURVEY HAS BEEN MADE UNDER MY IMMEDIATE SUPERVISION, AND COMPLIES WITH THE LAWS OF THE STATE OF NEW JERSEY.
Erick E Muff 8/18/22
ERICK E. MUFF, LICENSED LAND SURVEYOR DATE
N.J. LICENSE NO. 43372

REVISIONS				
DATE	BY	LIC.NO	BLOCK	LOT

TOWNSHIP OF BRICK
OCEAN COUNTY

TOWNSHIP OF WALL
MONMOUTH COUNTY

TOWNSHIP OF WALL
MONMOUTH COUNTY

BORO OF MANASQUAN
MONMOUTH COUNTY

BORO OF MANASQUAN
MONMOUTH COUNTY

POINT PLEASANT BOROUGH
OCEAN COUNTY

POINT PLEASANT BOROUGH
OCEAN COUNTY

POINT PLEASANT BEACH BOROUGH
OCEAN COUNTY

TAX MAP
BOROUGH OF BRIELLE

MONMOUTH COUNTY SCALE: 1" = 400'
NEW JERSEY DATE: SEPTEMBER 2022

ERICK E. MUFF

PROFESSIONAL LAND SURVEYOR
NEW JERSEY LICENSE NO. 43372
215 BELLEVUE AVENUE
HAMMONTON, NEW JERSEY 08037
COA# 24GA27973300

TO SHOW CONDITIONS AS OF APRIL 1, 2022

KEY MAP

BLOCK & STREET INDEX

BLOCK	SHEET
1.01	001
2.01	001
3.01	001
4.01	001
5.01	001
6.01	001
7.01	001
8	001
8	001_01
8	001_02
9.01	001
10.01	001
11	002
12	002
14.01	002
15.01	002
16.01	002
17.01	002
18.01	002
19.01	002
20.01	002
21.01	002
22.01	002
23.01	002
24.01	003
25.01	003
26.01	003
27	003
28.01	003
28.01	003_01
29.01	003
30.01	003
31.01	003
32.01	003
33.01	003
34.01	
34.01	003
35.01	003
36.01	003
37.01	003
38.01	003
40.01	003
41	003
42	003
43.01	003
43.01	004
44.01	003
46.01	003
47.01	003
47.01	004
47.01	004_02
48.01	003
48.01	004
49.01	003
50.01	004
51	004
52	004
53	004
54	004
55.01	004
56	004
57	004
58.01	004
58.02	004
58.02	004_02
59	004
60	004
61	004
62.01	005_01
62.02	005
62.02	005_02
63.01	005
64.01	006
64.02	006
64.03	005
64.03	006
64.04	005
64.04	006
64.05	005
64.06	

BLOCK	SHEET
64.06	005
64.06	006
65.01	005
65.01	006
66.01	006
66.01	006_01
66.02	005
66.03	005
66.03	006
67	006
68.01	006
69.01	006
70.01	006
71.01	006
71.01	007
71.02	006
71.02	007
72	007
73.01	007
74.01	007
75.01	007
76.01	007
77.01	007
78.01	007
78.02	007
79.01	007
79.02	007
80.01	007
81.01	007
82.01	007
85	007
85	007_01
86	007
87	007
88	009
88	013
89.01	008
89.01	009
89.02	008
89.02	009
90	
90	005
90	008
91	010
92.01	010
93.01	010
94	010
95.01	010
96.01	010
97.01	010
98	010
99.01	010
99.02	010
99.02	013
99.03	010
99.03	013
100	013
100.01	013
101	012
101	013
102	012
103	012
104	008_01
104	012
104.01	008_01
105	012
106	012
107.01	011
107.01	012
107.02	012
107.03	012
107.04	011
107.04	012
107.05	011
107.05	012
107.06	011
107.07	011
107.08	011_01
109	011
110	011

BLOCK	SHEET
111	011
112	013
113	004_01
120	008
120	008_02
121	008
122	008
123	009
124	009
125	009
126	009
126	012
127	013
128	012
129	008
129	012
130	008
131	013
999	

ROAD NAME	SHEET
& BLACK PINE LANES	011_01
1/2 FISK AVENUE	003
1/2 HARRIS AVENUE	003
1/2 LAUREL AVENUE	010
1/2 LEBANON DRIVE	001_02
1/2 LESUE AVE	004
1/2 LESLIE AVENUE	004
1/2 OCEANVIEW ROAD	009
1/2 OSPREY POINT DR	013
1/2 OSPREY POINT DRIV	013
1/2 SCHOOLHOUSE ROAD	005
1/2 UNION LANE	001
1/2 UNION LANE	006
AGNES AVENUE	002
AGNES ROBERTS BRK	002
AILEEN ROAD	011
AILEEN ROAD	012
ALDRIN LANE	008_01
ALGONKIN TRAIL	001
ASHLEY AVENUE	007
ASHLEY AVENUE	007_01
AVENUE	003
AVENUE	007
AVENUE	007_01
AVE-REAR	003
BAYBERRY LANE	008_01
BAYBERRY ROAD	001
BEECH COURT UNIT A	005_01
BEECH COURT UNIT B	005_01
BEECH COURT UNIT C	005_01
BEECH COURT UNIT D	005_01
BEL-AIRE ROAD	007
BENNETT PLACE	003
BERKELEY SQUARE	005_02
BIRCH DRIVE	008
BIRCH DRIVE	009
BIRCH DRIVE	012
BIRCH DRIVE	013
BLACK PINE LANE	011_01
BORRIE AVENUE	002
BORRIE AVENUE	003
BRADLEY AVE	002
BRADLEY AVENUE	002
BRAINARD PLACE	012
BRIDGE ROAD	005
BRIELLE	
BRIELLE AVENUE	003
BROWN STREET	007
CAPTAIN BAILEY COURT	001_02
CARDEZA AVENUE	003
CEDAR LANE	011
CEDAR LANE	012
CEDARCREST DRIVE	003
CENTER STREET	003
CHEROKEE LANE	006
CHESTER AVENUE	003
CHESTNUT COURT UNIT A	005_01
CHESTNUT COURT UNIT B	005_01
CHESTNUT COURT UNIT C	005_01
CHESTNUT COURT UNIT D	005_01
CHESTNUT LANE UNIT A	005_01
CHESTNUT LANE UNIT B	005_01
CHESTNUT LANE UNIT C	005_01
CHESTNUT LANE UNIT D	005_01
CLUB ROAD	006
COLE DRIVE	010
COLE DRIVE	013
COURTYARD LANE	006_01
CRESCENT DR	004
CRESCENT DRIVE	004
DR. (REAR)	008_01
DRIVE	010
DRIVE (REAR)	010
EUCLID AVENUE	007
EVERGREEN AVENUE	007
FISK AVE	003
FISK AVENUE	003
FISK AVENUE	004
FORREST ROAD	012
GREEN AVE	004

ROAD NAME	SHEET
GREEN AVENUE	004
HARRIS AVENUE	002
HARRIS AVENUE	003
HICKORY COURT UNIT A	005_01
HICKORY COURT UNIT B	005_01
HICKORY COURT UNIT C	005_01
HICKORY COURT UNIT D	005_01
HIGGINS AVE	006
HIGGINS AVENUE	005
HIGGINS AVENUE	006
HIGGINS AVENUE	007
HIGHWAY 35	007
HIGHWAY 70	008
HIGHWAY 70	011
HILL DRIVE	009
HILLTOP PLACE	009
HOLLY HILL DRIVE	008
HOLLY HILL DRIVE	009
HOLLY ROAD	001
HOMESTEAD ROAD	003
HOMESTEAD ROAD	004
HOWELL DRIVE	005
I/2 ASHLEY AVENUE	007
ISHAM CIRCLE	006
ISLAND	004_01
ISLAND	013
JEANNE LANE	012
JORDAN DRIVE	010
KENLI LANE	007
KINGSTON ROAD	010
LAKE AVENUE	004
LAUREL AVENUE	010
LAUREL ROAD	001
LEBANON DRIVE	001_01
LEGG PLACE	002
LENAPE TRAIL	001
LENNI LENAPE TRAIL	001
LENNI LENAPE TR	001
LENNI LENAPE TRAIL	001
LESLIE AVE	004
LESLIE AVENUE	004
LINDEN LANE	007
LOCUST ROAD	006
LONGSTREET AVE	003
LONGSTREET AVENUE	003
LYMAN AVENUE	001
MAGNOLIA AVENUE	003
MANASQUAN AVENUE	004
MAPLE LANE UNIT A	005_01
MAPLE LANE UNIT B	005_01
MAPLE LANE UNIT C	005_01
MAPLE LANE UNIT D	005_01
MARINERS BEND	008_02
MELROSE AVENUE	007
MIST WAY&602 GREEN	004_02
MORGAN PARKWAY	002
MOUNTAIN LAUREL LN #A	005_01
MOUNTAIN LAUREL LN #B	005_01
MOUNTAIN LAUREL LN #C	005_01
MOUNTAIN LAUREL LN #D	005_01
MULBERRY COURT UNIT A	005_01
MULBERRY COURT UNIT B	005_01
MULBERRY COURT UNIT C	005_01
MULBERRY COURT UNIT D	005_01
NO TAMARACK DRIVE	008_01
NORTH TAMARACK DRIVE	008_01
NORTHEAST DRIVE	010
OAK COURT UNIT A	005_01
OAK COURT UNIT B	005_01
OAK COURT UNIT C	005_01
OAK COURT UNIT D	005_01
OAK PLACE UNIT A	005_01
OAK PLACE UNIT B	005_01
OAK PLACE UNIT C	005_01
OAK PLACE UNIT D	005_01
OAK ROAD	001
OAKCREST DRIVE	009
OCEAN AVENUE	004
OCEANVIEW ROAD	008
OCEANVIEW ROAD	009

ROAD NAME	SHEET
OF WAY TO RVR	010
OLD BRIDGE ROAD	
OLD BRIDGE ROAD	001
OLD BRIDGE ROAD	001_01
OLD BRIDGE ROAD	005
OLD BRIDGE ROAD	008
OSBORN AVENUE	010
OSPREY LANE	013
OSPREY POINT DRIVE	013
PARK AVENUE	002
PERRY PLACE	003
PINE ROAD	001
PLACE	003
PLACE	004
POPLAR COURT UNIT A	005_01
POPLAR COURT UNIT B	005_01
POPLAR COURT UNIT C	005_01
POPLAR COURT UNIT D	005_01
POST ROAD	006
QUAIL PLACE	012
R.O.W.	006
RAILROAD	003
RANKIN RD	006
RANKIN ROAD	005
RANKIN ROAD	006
RATHIEN ROAD	005
RD-WATER FRONT	007
RIVER MIST WAY	004_02
RIVER PLACE	003
RIVERVIEW	012
RIVERVIEW DR	009
RIVERVIEW DR	013
RIVERVIEW DRIVE	005
RIVERVIEW DRIVE	006
RIVERVIEW DRIVE	007
RIVERVIEW DRIVE	008_01
RIVERVIEW DRIVE	009
RIVERVIEW DRIVE	010
RIVERVIEW DRIVE	012
RIVERVIEW DRIVE	013
RIVERVIEW LANE	007
SANDY COURT	006
SCHOOLHOUSE ROAD	005
SCOTT ROAD	006
SEA VIEW AVE	003
SEAVIEW AVENUE	003
SEQUOIA COURT	001_01
SHERWOOD DRIVE	001_01
SHORE DR	012
SHORE DRIVE	011
SHORE DRIVE	012
SO TAMARACK DRIVE	008_01
SOUTH STREET	001
SOUTH STREET	002
SPRUCE PLACE	009
SPRUCE PLACE	012
SQUAN BROOK WAY	
SQUARE	005_02
STATE HIGHWAY 35	006
STATE HIGHWAY 35	007
SUMMIT PLACE	008
SUNSET DR	012
SUNSET DRIVE	011
SUNSET DRIVE	012
SUSAN LANE	005
SUSAN LANE	006
SYCAMORE LANE	010
TEABERRY LANE	009
TEABERRY LANE	012
THE KINGS PATH	012
THE KINGS PATH	013
UNION AVENUE	
UNION AVENUE	002
UNION AVENUE	003
UNION AVENUE	006
UNION LANE	001
UNION LANE	002
UNION LANE	003
UNION LANE	005
UNION LANE	006

ROAD NAME	SHEET
UNION LANE	007
UNION SQUARE	003_01
VALLEY ROAD	008
VALLEY ROAD	009
WAINWRIGHT PLACE	007_01
WATERS EDGE	004_02
WHITE PINE LANE	011_01
WILLIAM DRIVE	005
WILLIAM DRIVE	006
WOODLAND AVENUE	002
WOODLAND AVENUE	003
WOODLAND AVENUE	004
WOODS	005_01
WOODVIEW RD	013
WOODVIEW ROAD	009
WOODVIEW ROAD	012
WOODVIEW ROAD	013

THIS MAP WAS FORMALLY
CERTIFIED BY THE DIVISION OF
TAXATION ON AUGUST 17, 2022
SIGNED BY JESSICA LARNED-
CHIEF, PROPERTY ADMIN AND
LATOYA ROBERTSON-SUPERVISOR,
TAX MAPS SECTION VALUATION
AND MAPPING AND ASSIGNED
SERIAL NUMBER 1135

TAX MAP
BOROUGH OF BRIELLE

MONMOUTH COUNTY
SCALE - N/A

NEW JERSEY
DATE: SEPTEMBER 2022

ERICK E. MUFF



PROFESSIONAL LAND SURVEYOR
NEW JERSEY LICENSE NO. 43372
215 BELLEVUE AVENUE
HAMMONTON, NEW JERSEY 08037
COA# 24GA27973300

TO SHOW CONDITIONS AS OF APRIL 2022

BLOCK & STREET INDEX

STREET MAP

REVISIONS				
DATE	BY	LIC.NO	BLOCK	LOT

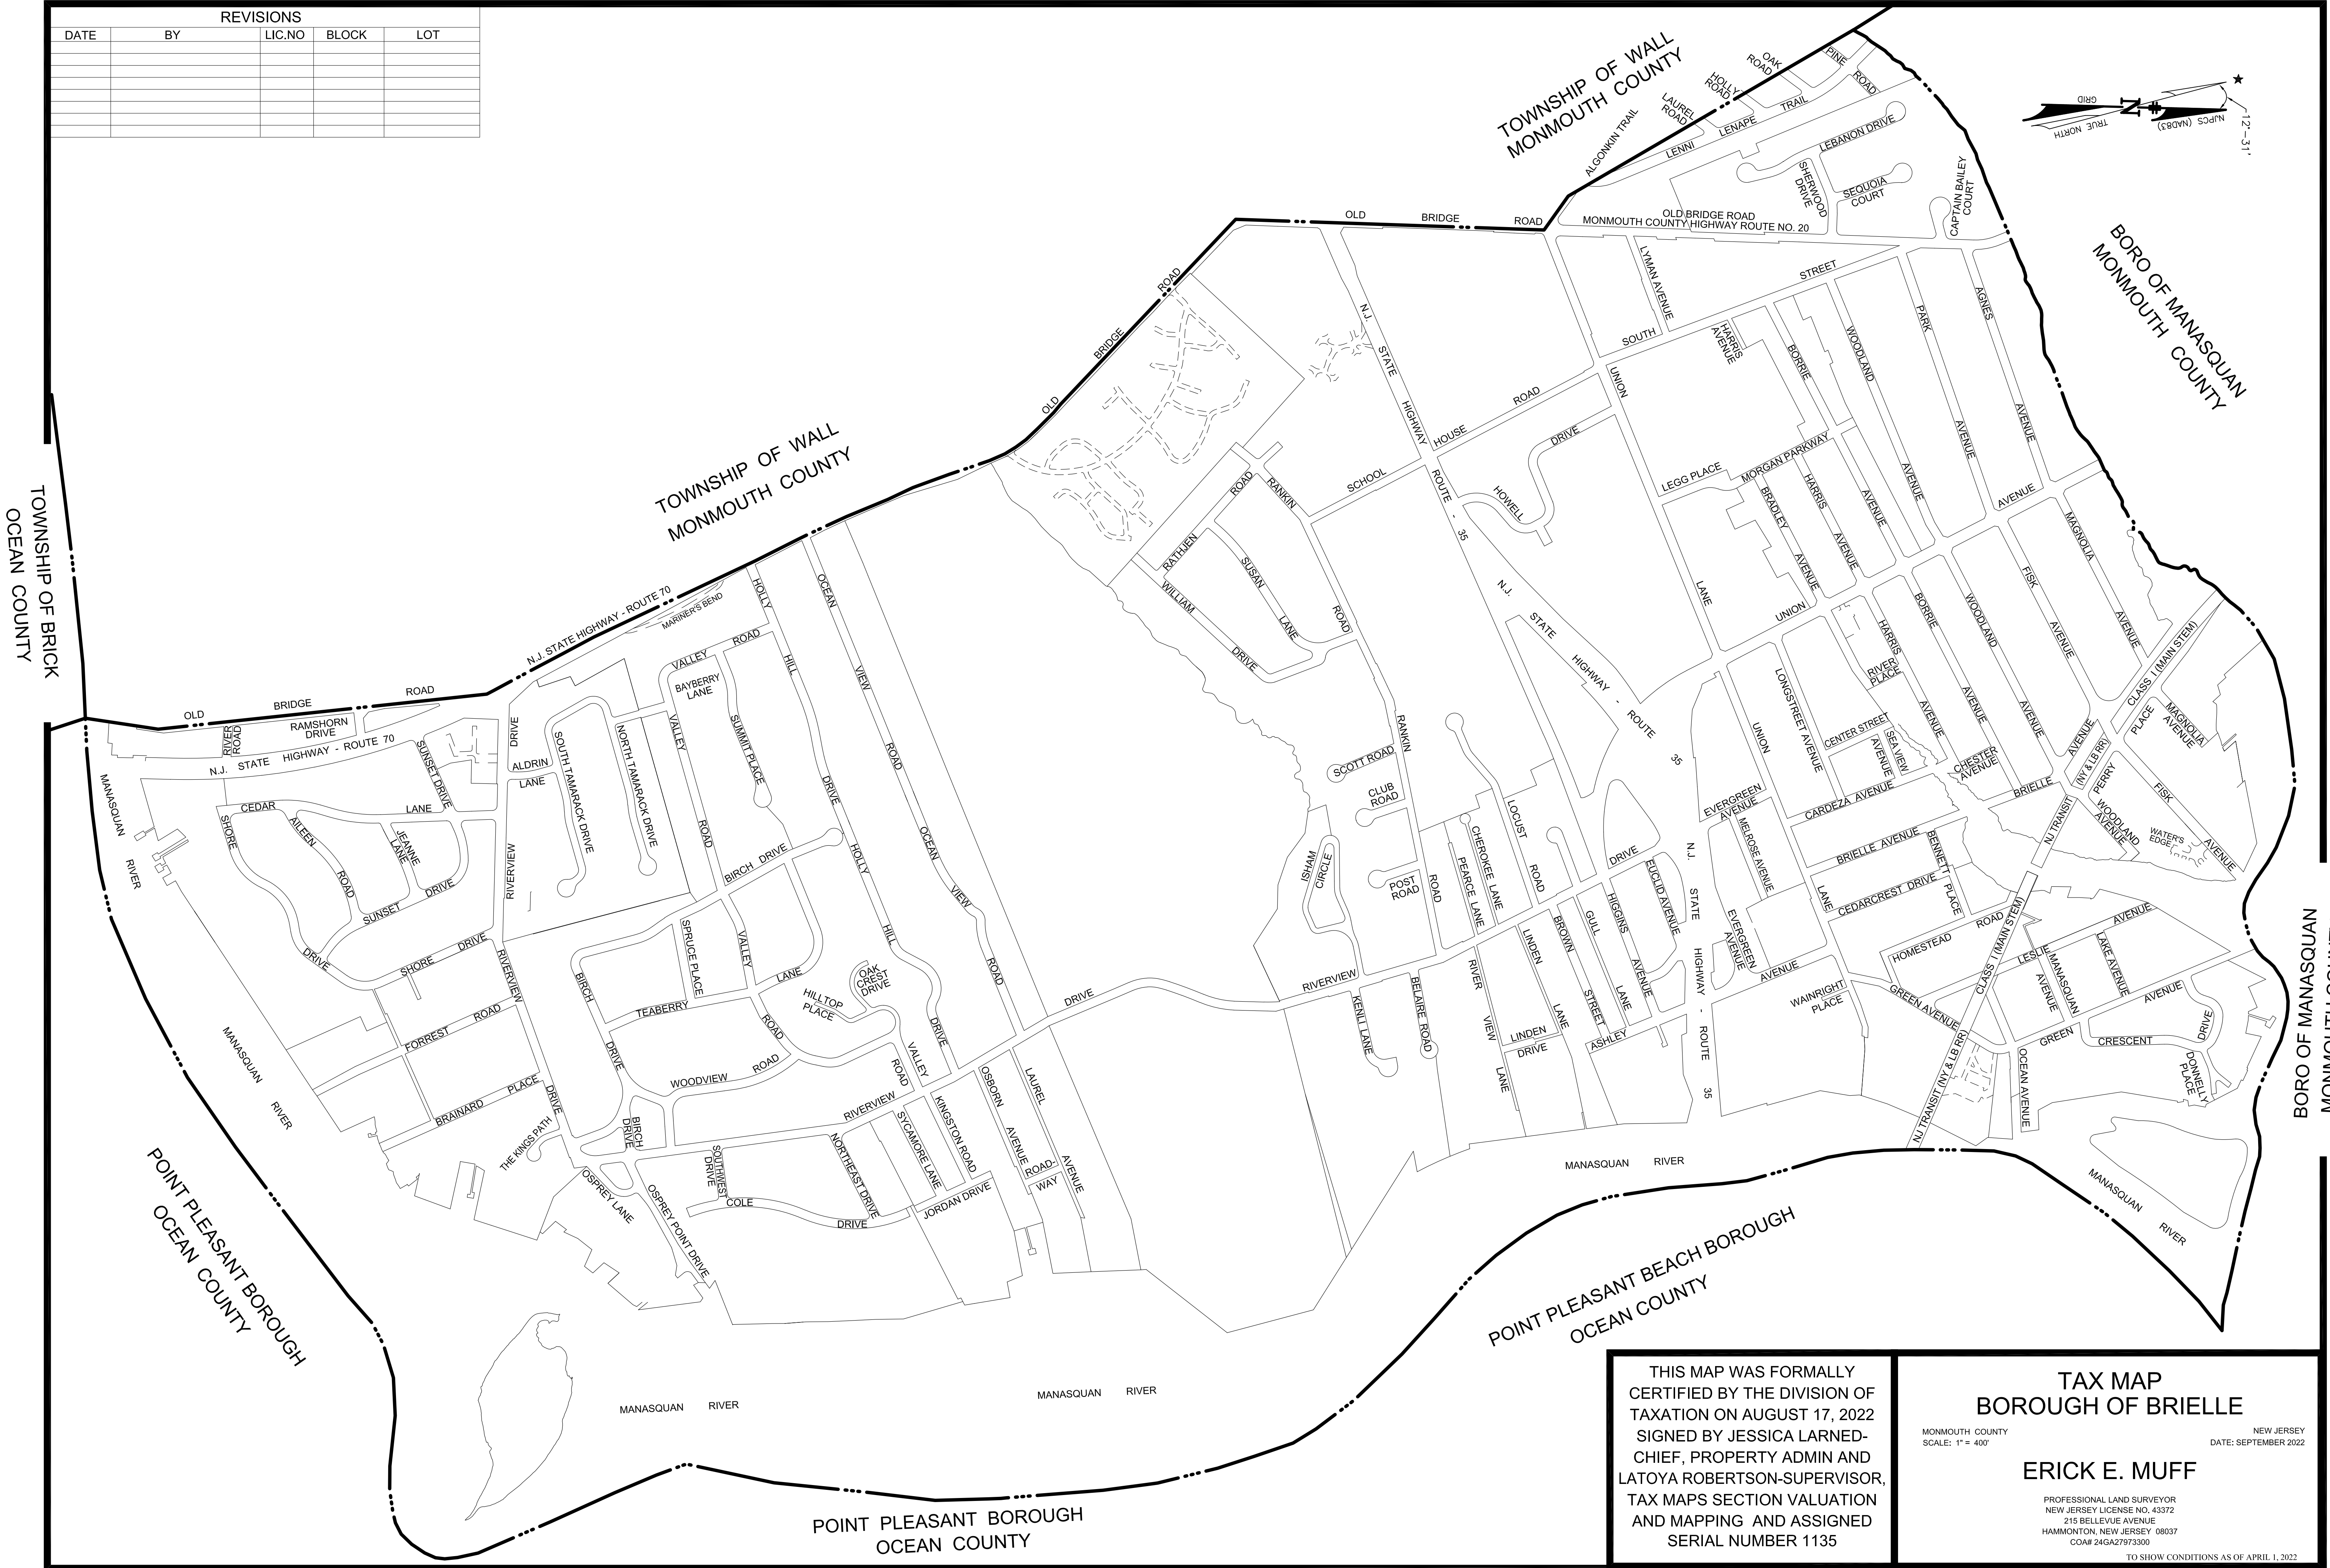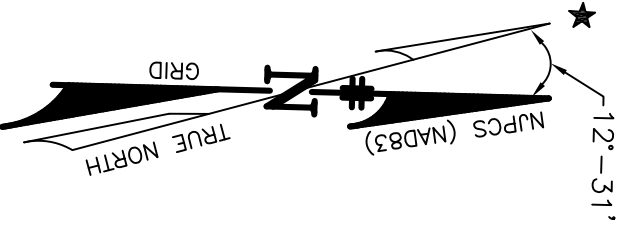

THIS MAP WAS FORMALLY
CERTIFIED BY THE DIVISION OF
TAXATION ON AUGUST 17, 2022
SIGNED BY JESSICA LARNED-
CHIEF, PROPERTY ADMIN AND
LATOYA ROBERTSON-SUPERVISOR,
TAX MAPS SECTION VALUATION
AND MAPPING AND ASSIGNED
SERIAL NUMBER 1135

TAX MAP
BOROUGH OF BRIELLE

MONMOUTH COUNTY
SCALE: 1" = 400'


NEW JERSEY
DATE: SEPTEMBER 2022

ERICK E. MUFF

PROFESSIONAL LAND SURVEYOR
NEW JERSEY LICENSE NO. 43372
215 BELLEVUE AVENUE
HAMMONTON, NEW JERSEY 08037
COA# 24GA27973300

TO SHOW CONDITIONS AS OF APRIL 1, 2022

STREET MAP

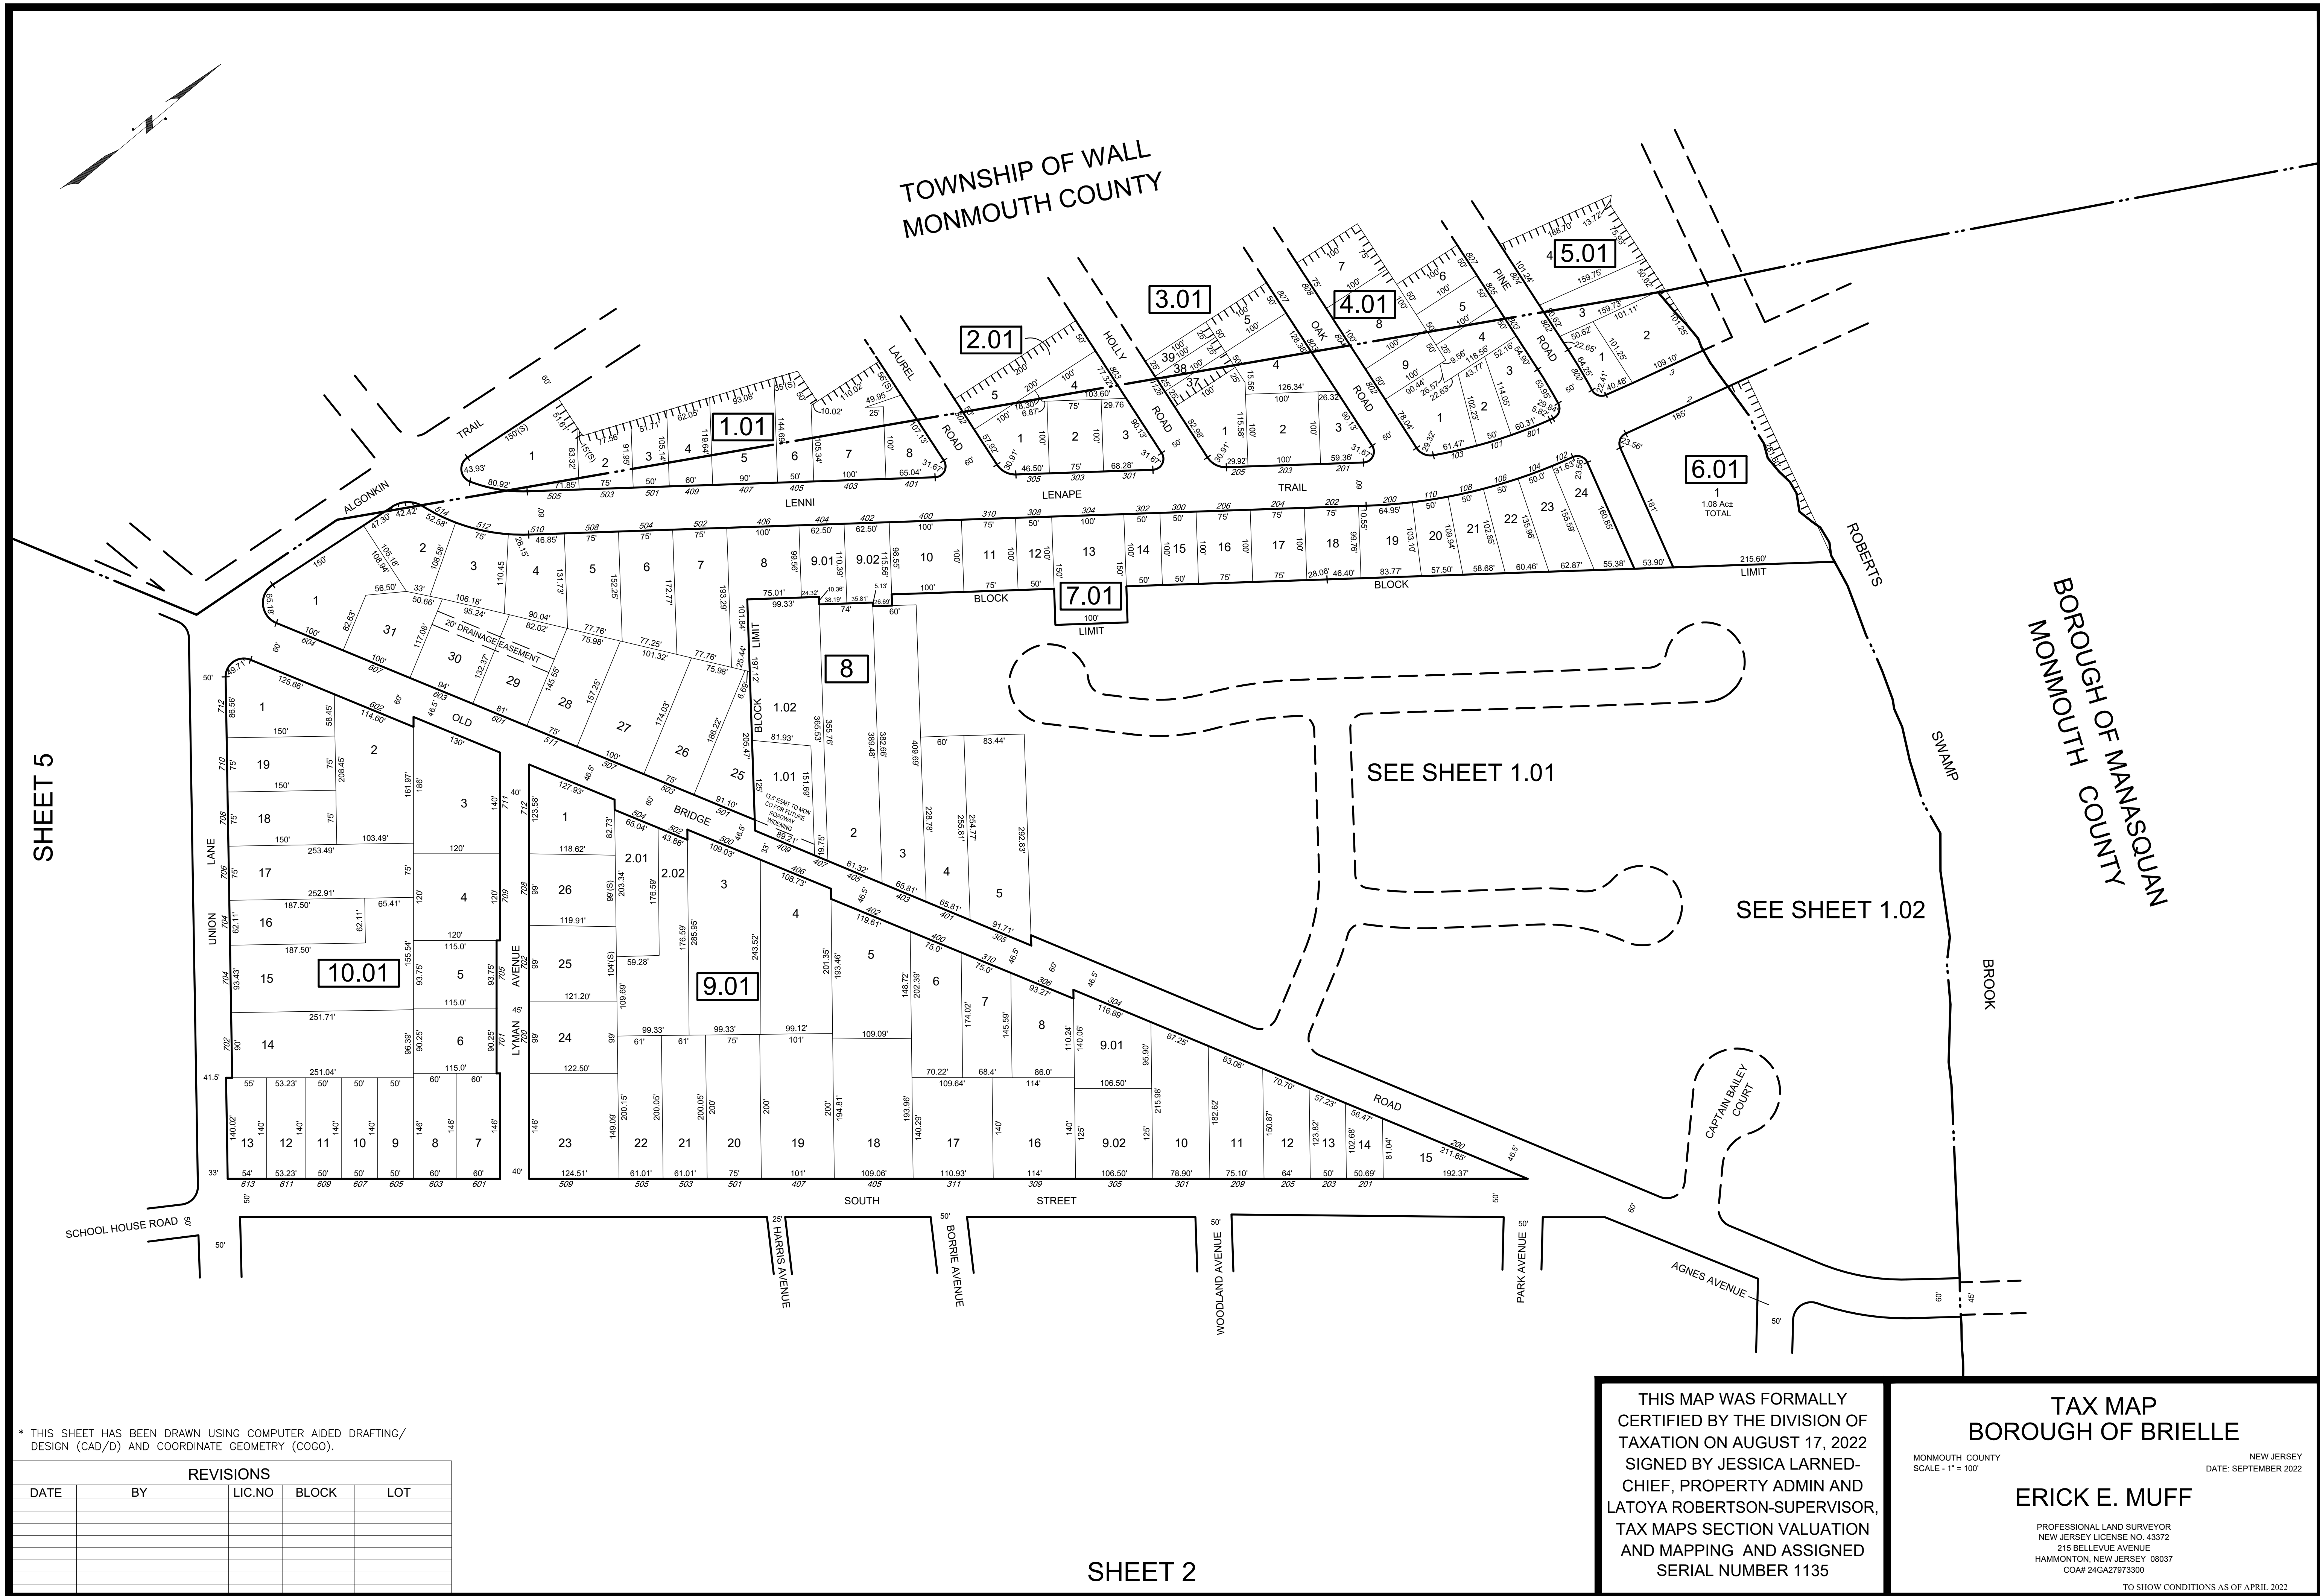

* THIS SHEET HAS BEEN DRAWN USING COMPUTER AIDED DRAFTING/ DESIGN (CAD/D) AND COORDINATE GEOMETRY (COGO).

REVISIONS				
DATE	BY	LIC.NO	BLOCK	LOT

THIS MAP WAS FORMALLY
CERTIFIED BY THE DIVISION OF
TAXATION ON AUGUST 17, 2022
SIGNED BY JESSICA LARNED-
CHIEF, PROPERTY ADMIN AND
LATOYA ROBERTSON-SUPERVISOR,
TAX MAPS SECTION VALUATION
AND MAPPING AND ASSIGNED
SERIAL NUMBER 1135

**TAX MAP
BOROUGH OF BRIELLE**

MONMOUTH COUNTY
SCALE - 1" = 100'


NEW JERSEY
DATE: SEPTEMBER 2022

ERICK E. MUFF

PROFESSIONAL LAND SURVEYOR
NEW JERSEY LICENSE NO. 43372
215 BELLEVUE AVENUE
HAMMONTON, NEW JERSEY 08037
COA# 24GA27973300

TO SHOW CONDITIONS AS OF APRIL 2022

SHEET 1

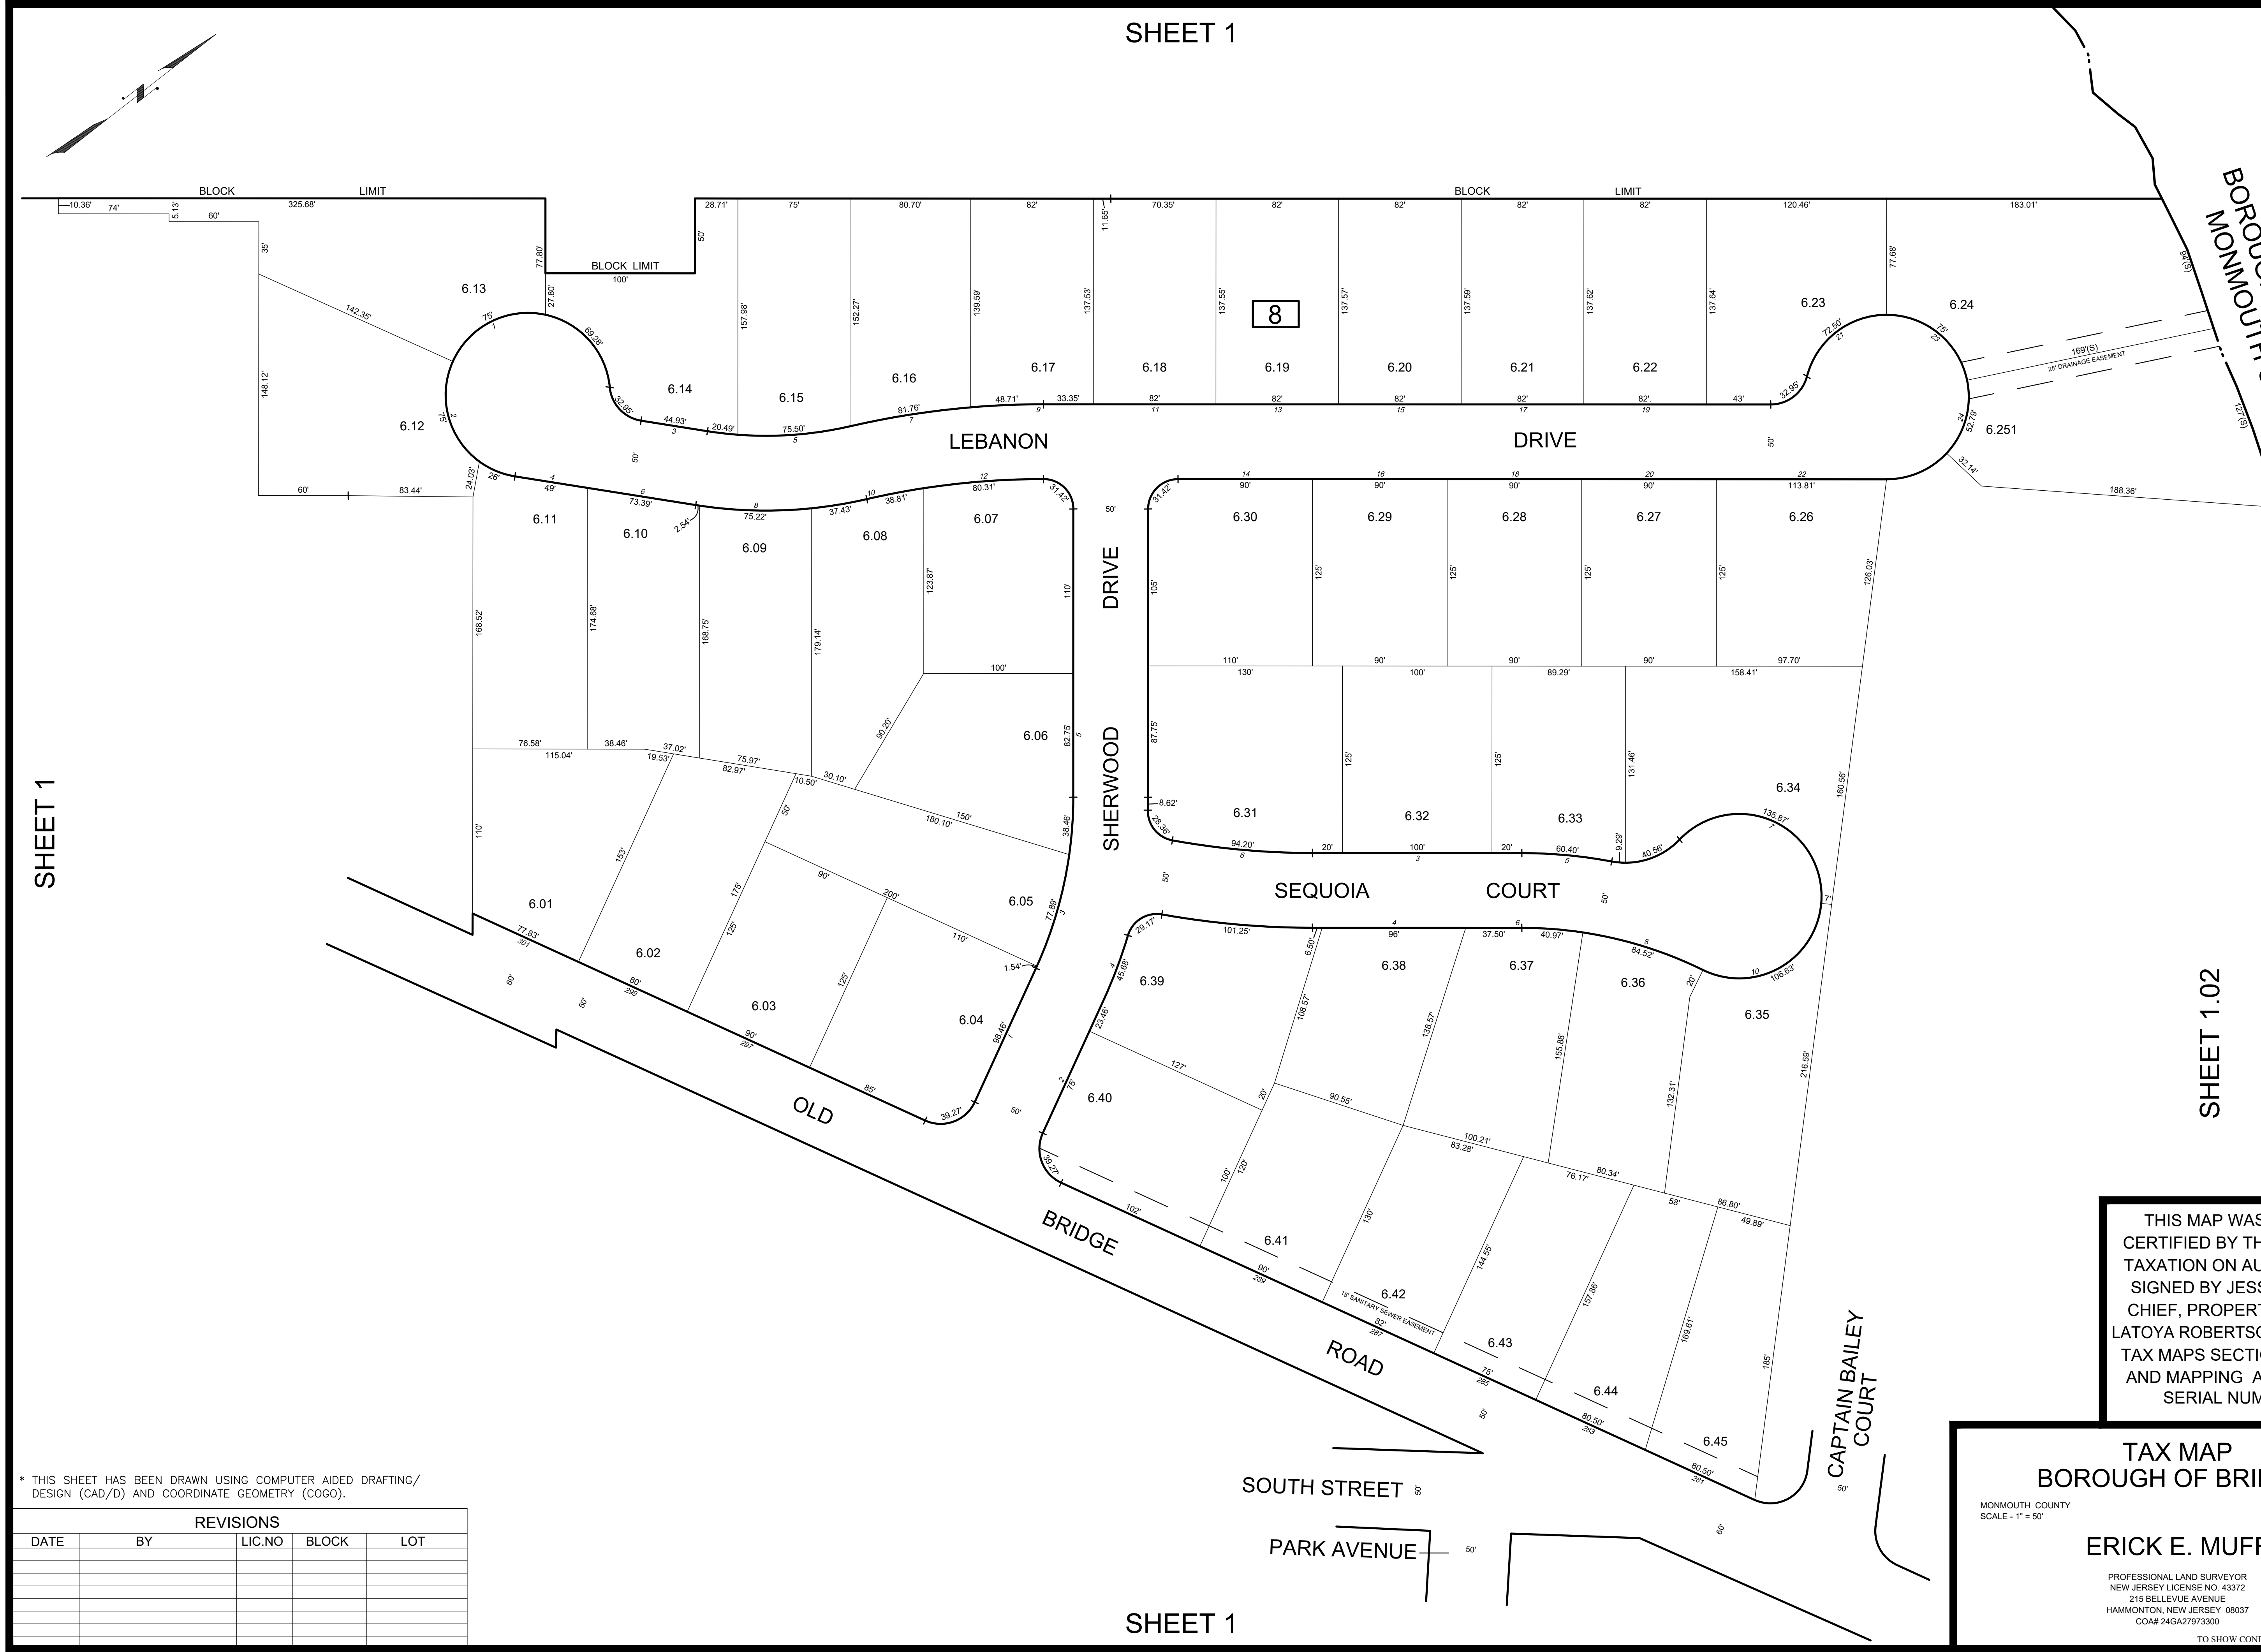

SHEET 1

SHEET 1.02

* THIS SHEET HAS BEEN DRAWN USING COMPUTER AIDED DRAFTING/ DESIGN (CAD/D) AND COORDINATE GEOMETRY (COGO).

REVISIONS				
DATE	BY	LIC.NO	BLOCK	LOT

THIS MAP WAS FORMALLY
CERTIFIED BY THE DIVISION OF
TAXATION ON AUGUST 17, 2022
SIGNED BY JESSICA LARNED-
CHIEF, PROPERTY ADMIN AND
LATOYA ROBERTSON-SUPERVISOR,
TAX MAPS SECTION VALUATION
AND MAPPING AND ASSIGNED
SERIAL NUMBER 1135

TAX MAP
BOROUGH OF BRIELLE

MONMOUTH COUNTY
SCALE - 1" = 50'


NEW JERSEY
DATE: SEPTEMBER 2022

ERICK E. MUFF

PROFESSIONAL LAND SURVEYOR
NEW JERSEY LICENSE NO. 43372
215 BELLEVUE AVENUE
HAMMONTON, NEW JERSEY 08037
COA# 24GA27973300

TO SHOW CONDITIONS AS OF APRIL 2022

SHEET 1

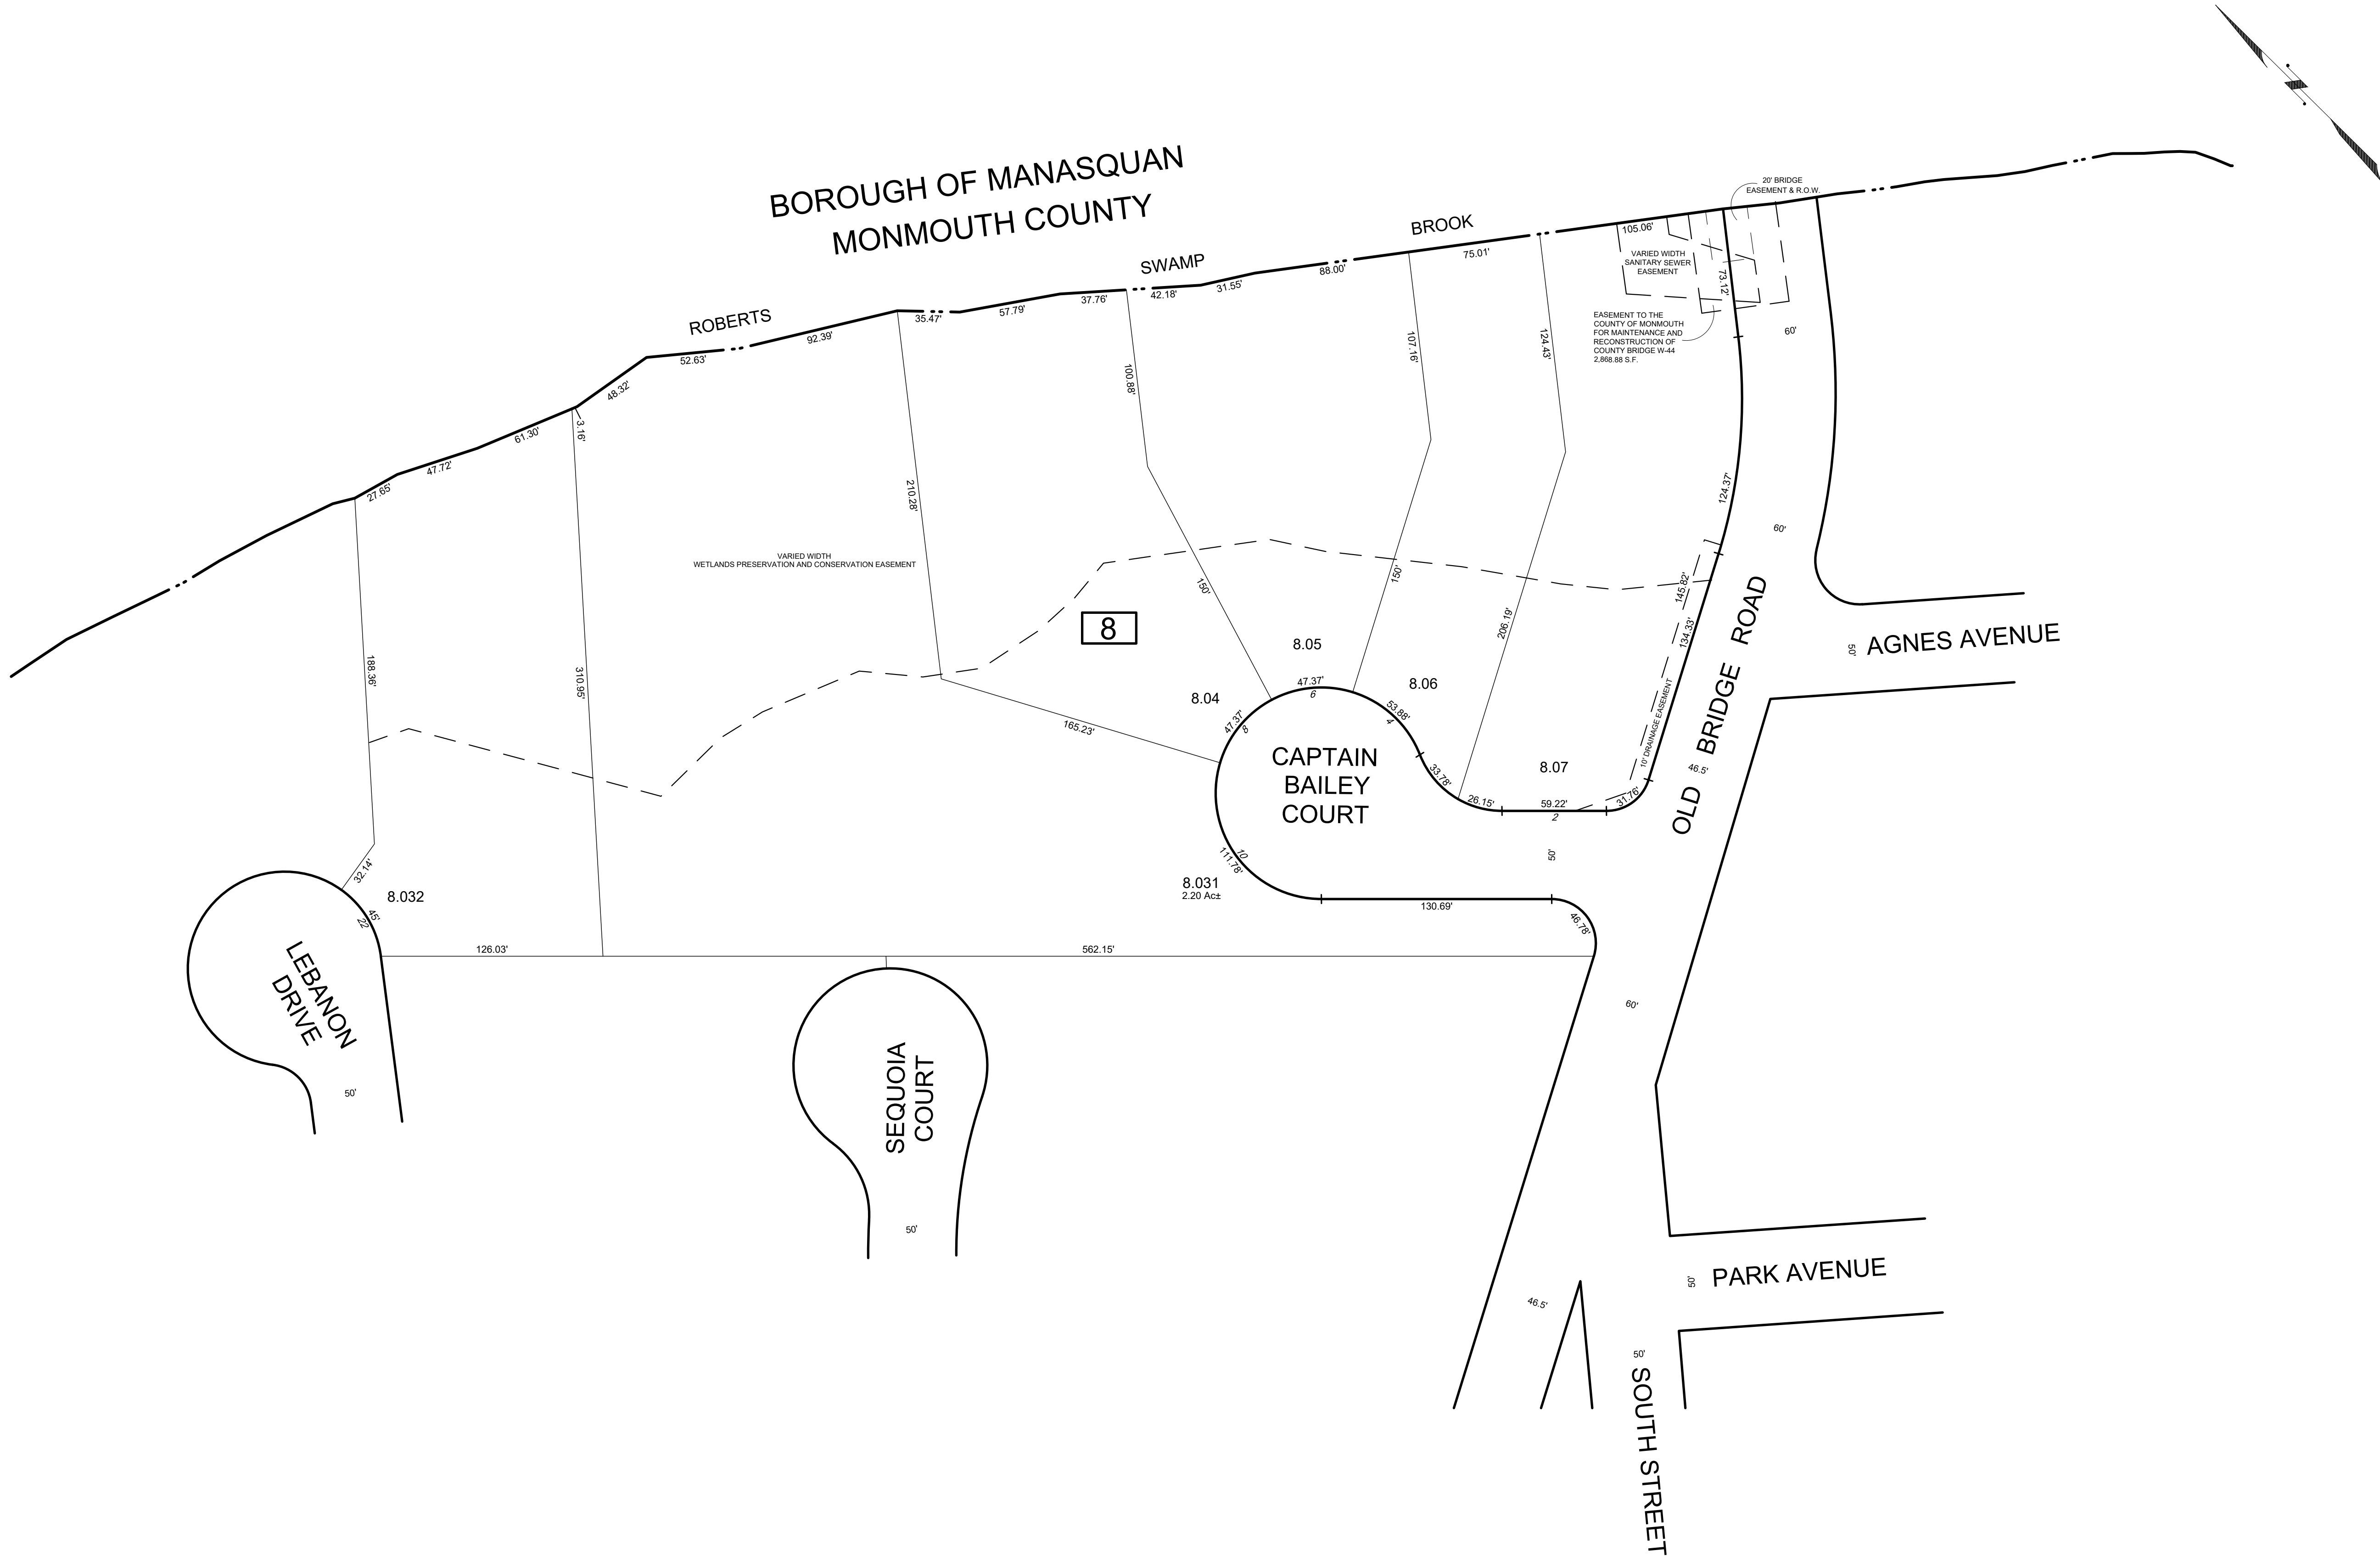

* THIS SHEET HAS BEEN DRAWN USING COMPUTER AIDED DRAFTING/ DESIGN (CAD/D) AND COORDINATE GEOMETRY (COGO).

REVISIONS				
DATE	BY	LIC.NO	BLOCK	LOT

THIS MAP WAS FORMALLY
CERTIFIED BY THE DIVISION OF
TAXATION ON AUGUST 17, 2022
SIGNED BY JESSICA LARNED-
CHIEF, PROPERTY ADMIN AND
LATOYA ROBERTSON-SUPERVISOR,
TAX MAPS SECTION VALUATION
AND MAPPING AND ASSIGNED
SERIAL NUMBER 1135


TAX MAP
BOROUGH OF BRIELLE

MONMOUTH COUNTY
SCALE - 1" = 50'
NEW JERSEY
DATE: SEPTEMBER 2022

ERICK E. MUFF

PROFESSIONAL LAND SURVEYOR
NEW JERSEY LICENSE NO. 43372
215 BELLEVUE AVENUE
HAMMONTON, NEW JERSEY 08037
COA# 24GA27973300

TO SHOW CONDITIONS AS OF APRIL 2022

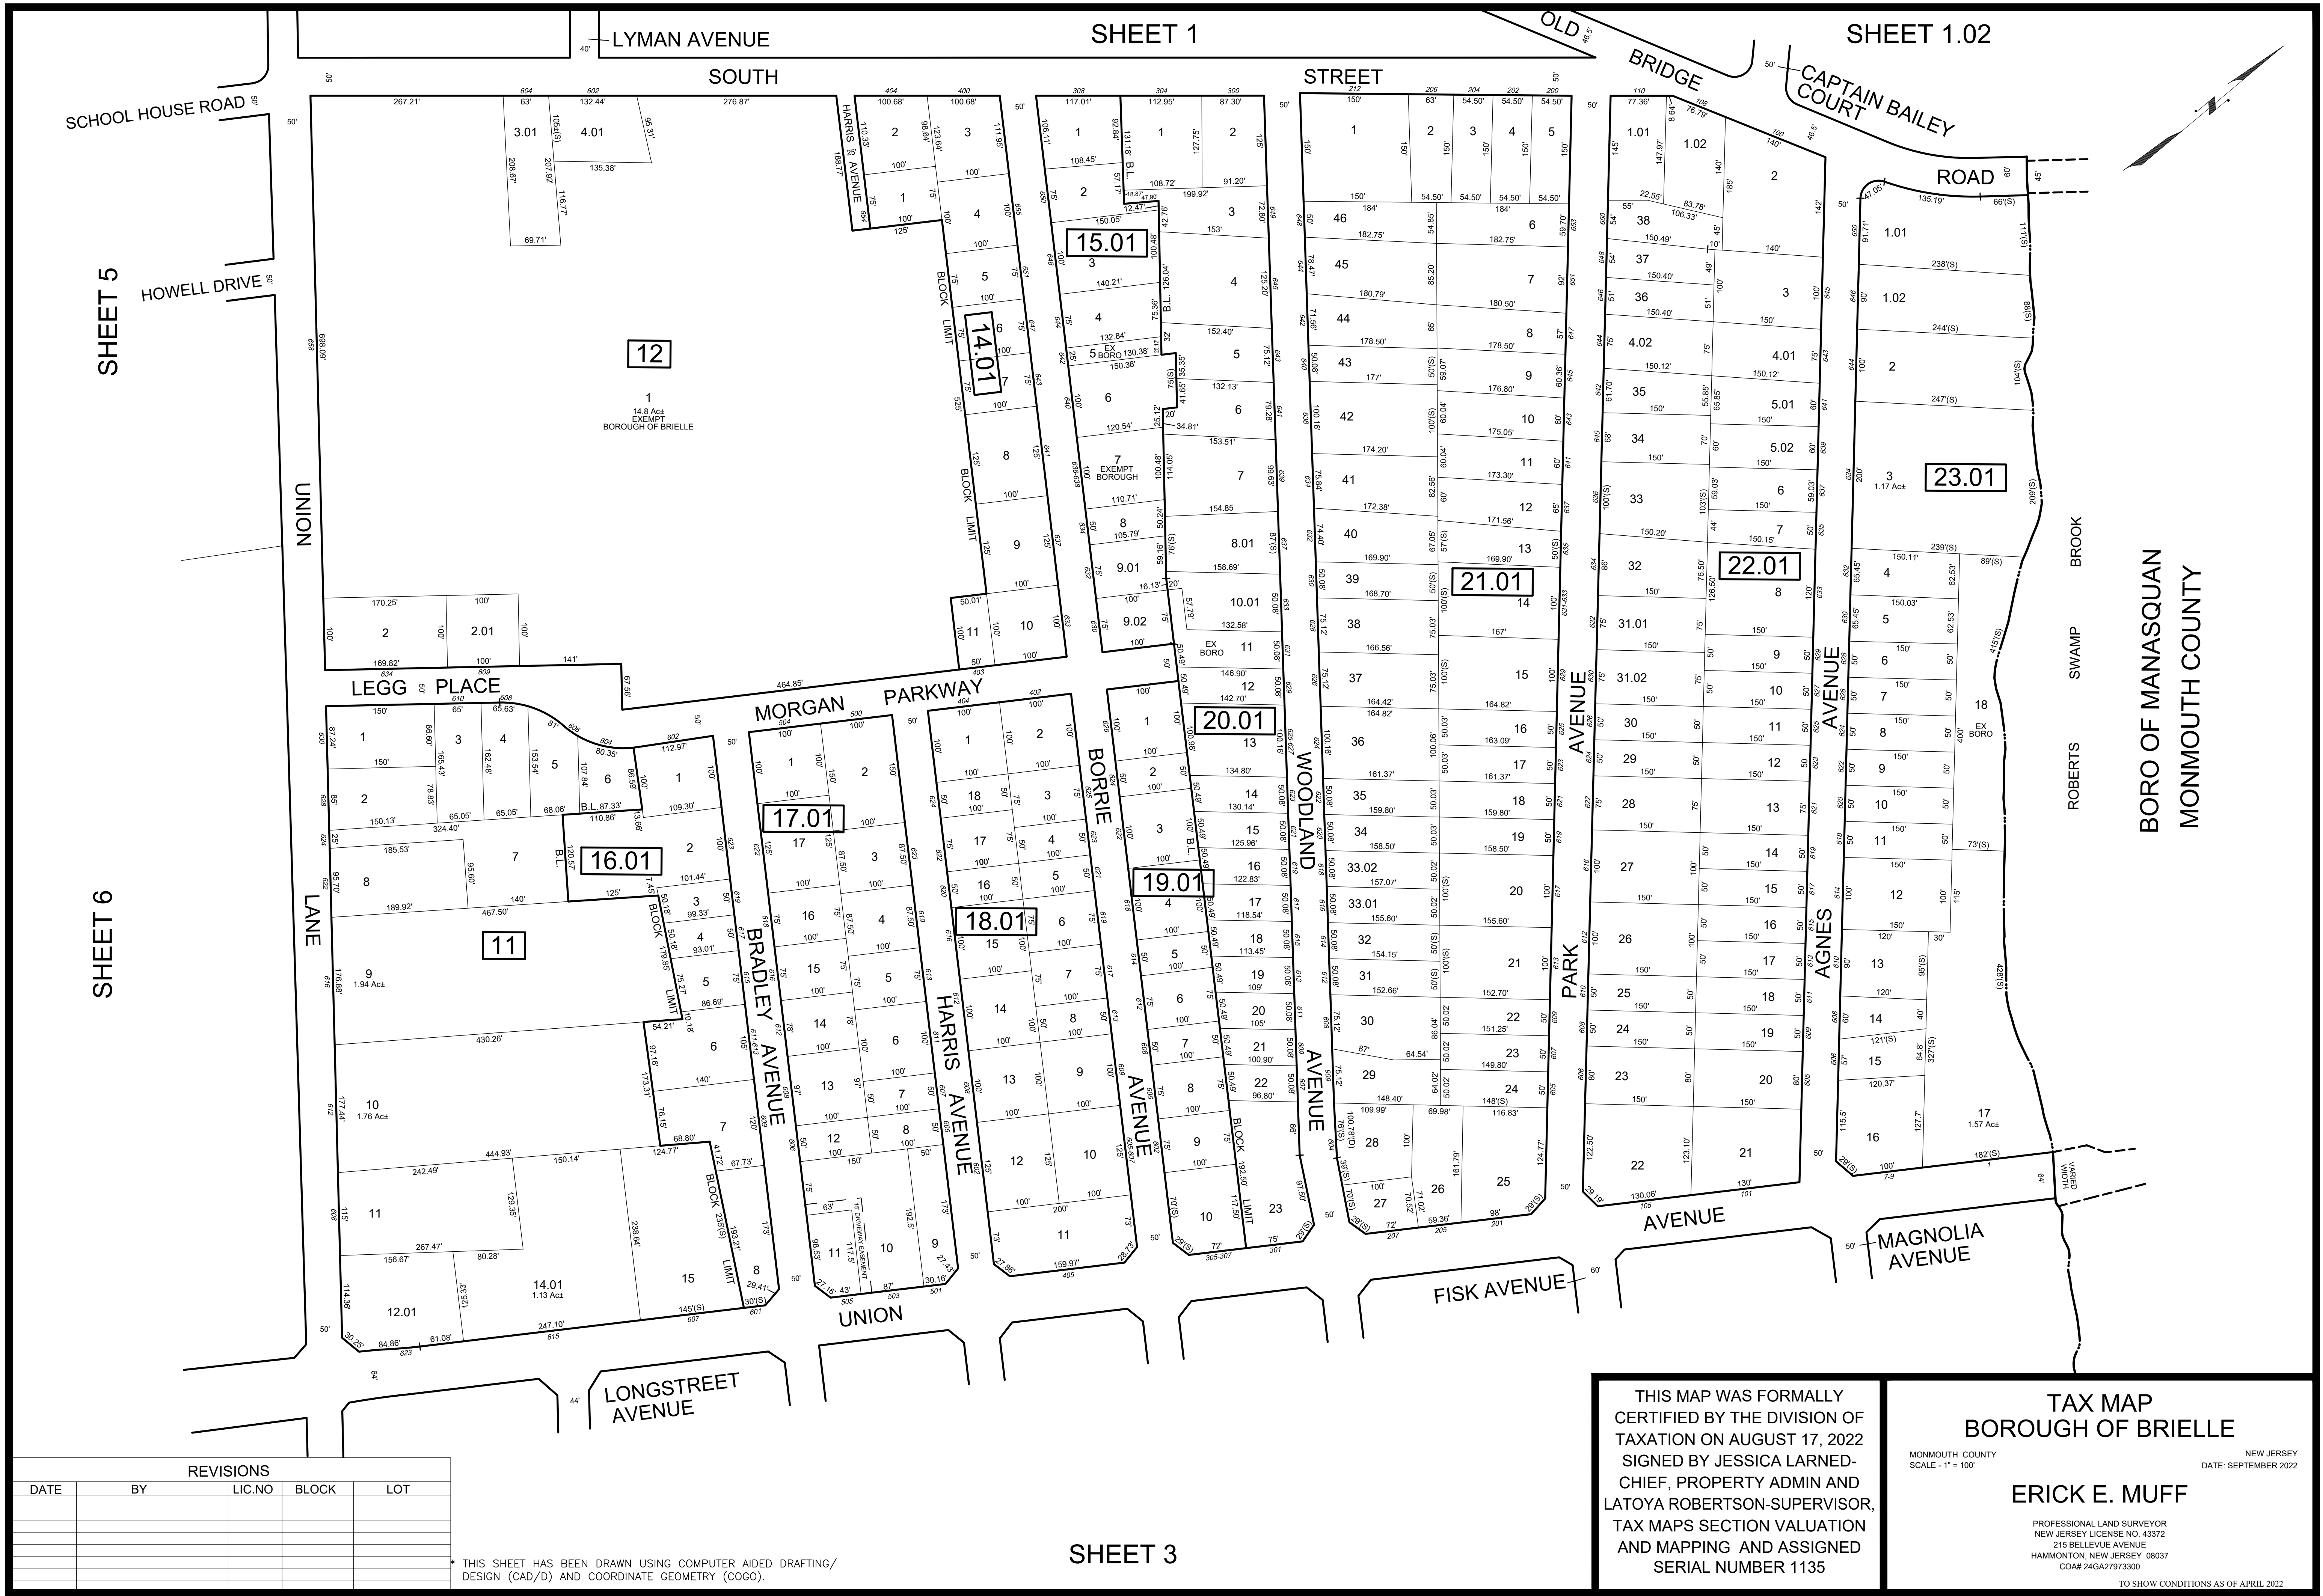

REVISIONS				
DATE	BY	LIC.NO	BLOCK	LOT

* THIS SHEET HAS BEEN DRAWN USING COMPUTER AIDED DRAFTING/ DESIGN (CAD/D) AND COORDINATE GEOMETRY (COGO).

THIS MAP WAS FORMALLY
CERTIFIED BY THE DIVISION OF
TAXATION ON AUGUST 17, 2022
SIGNED BY JESSICA LARNED-
CHIEF, PROPERTY ADMIN AND
LATOYA ROBERTSON-SUPERVISOR,
TAX MAPS SECTION VALUATION
AND MAPPING AND ASSIGNED
SERIAL NUMBER 1135

TAX MAP
BOROUGH OF BRIELLE


MONMOUTH COUNTY
SCALE - 1" = 100'


NEW JERSEY
DATE: SEPTEMBER 2022

ERICK E. MUFF


PROFESSIONAL LAND SURVEYOR
NEW JERSEY LICENSE NO. 43372
215 BELLEVUE AVENUE
HAMMONTON, NEW JERSEY 08037
COA# 24GA27973300

TO SHOW CONDITIONS AS OF APRIL 2022

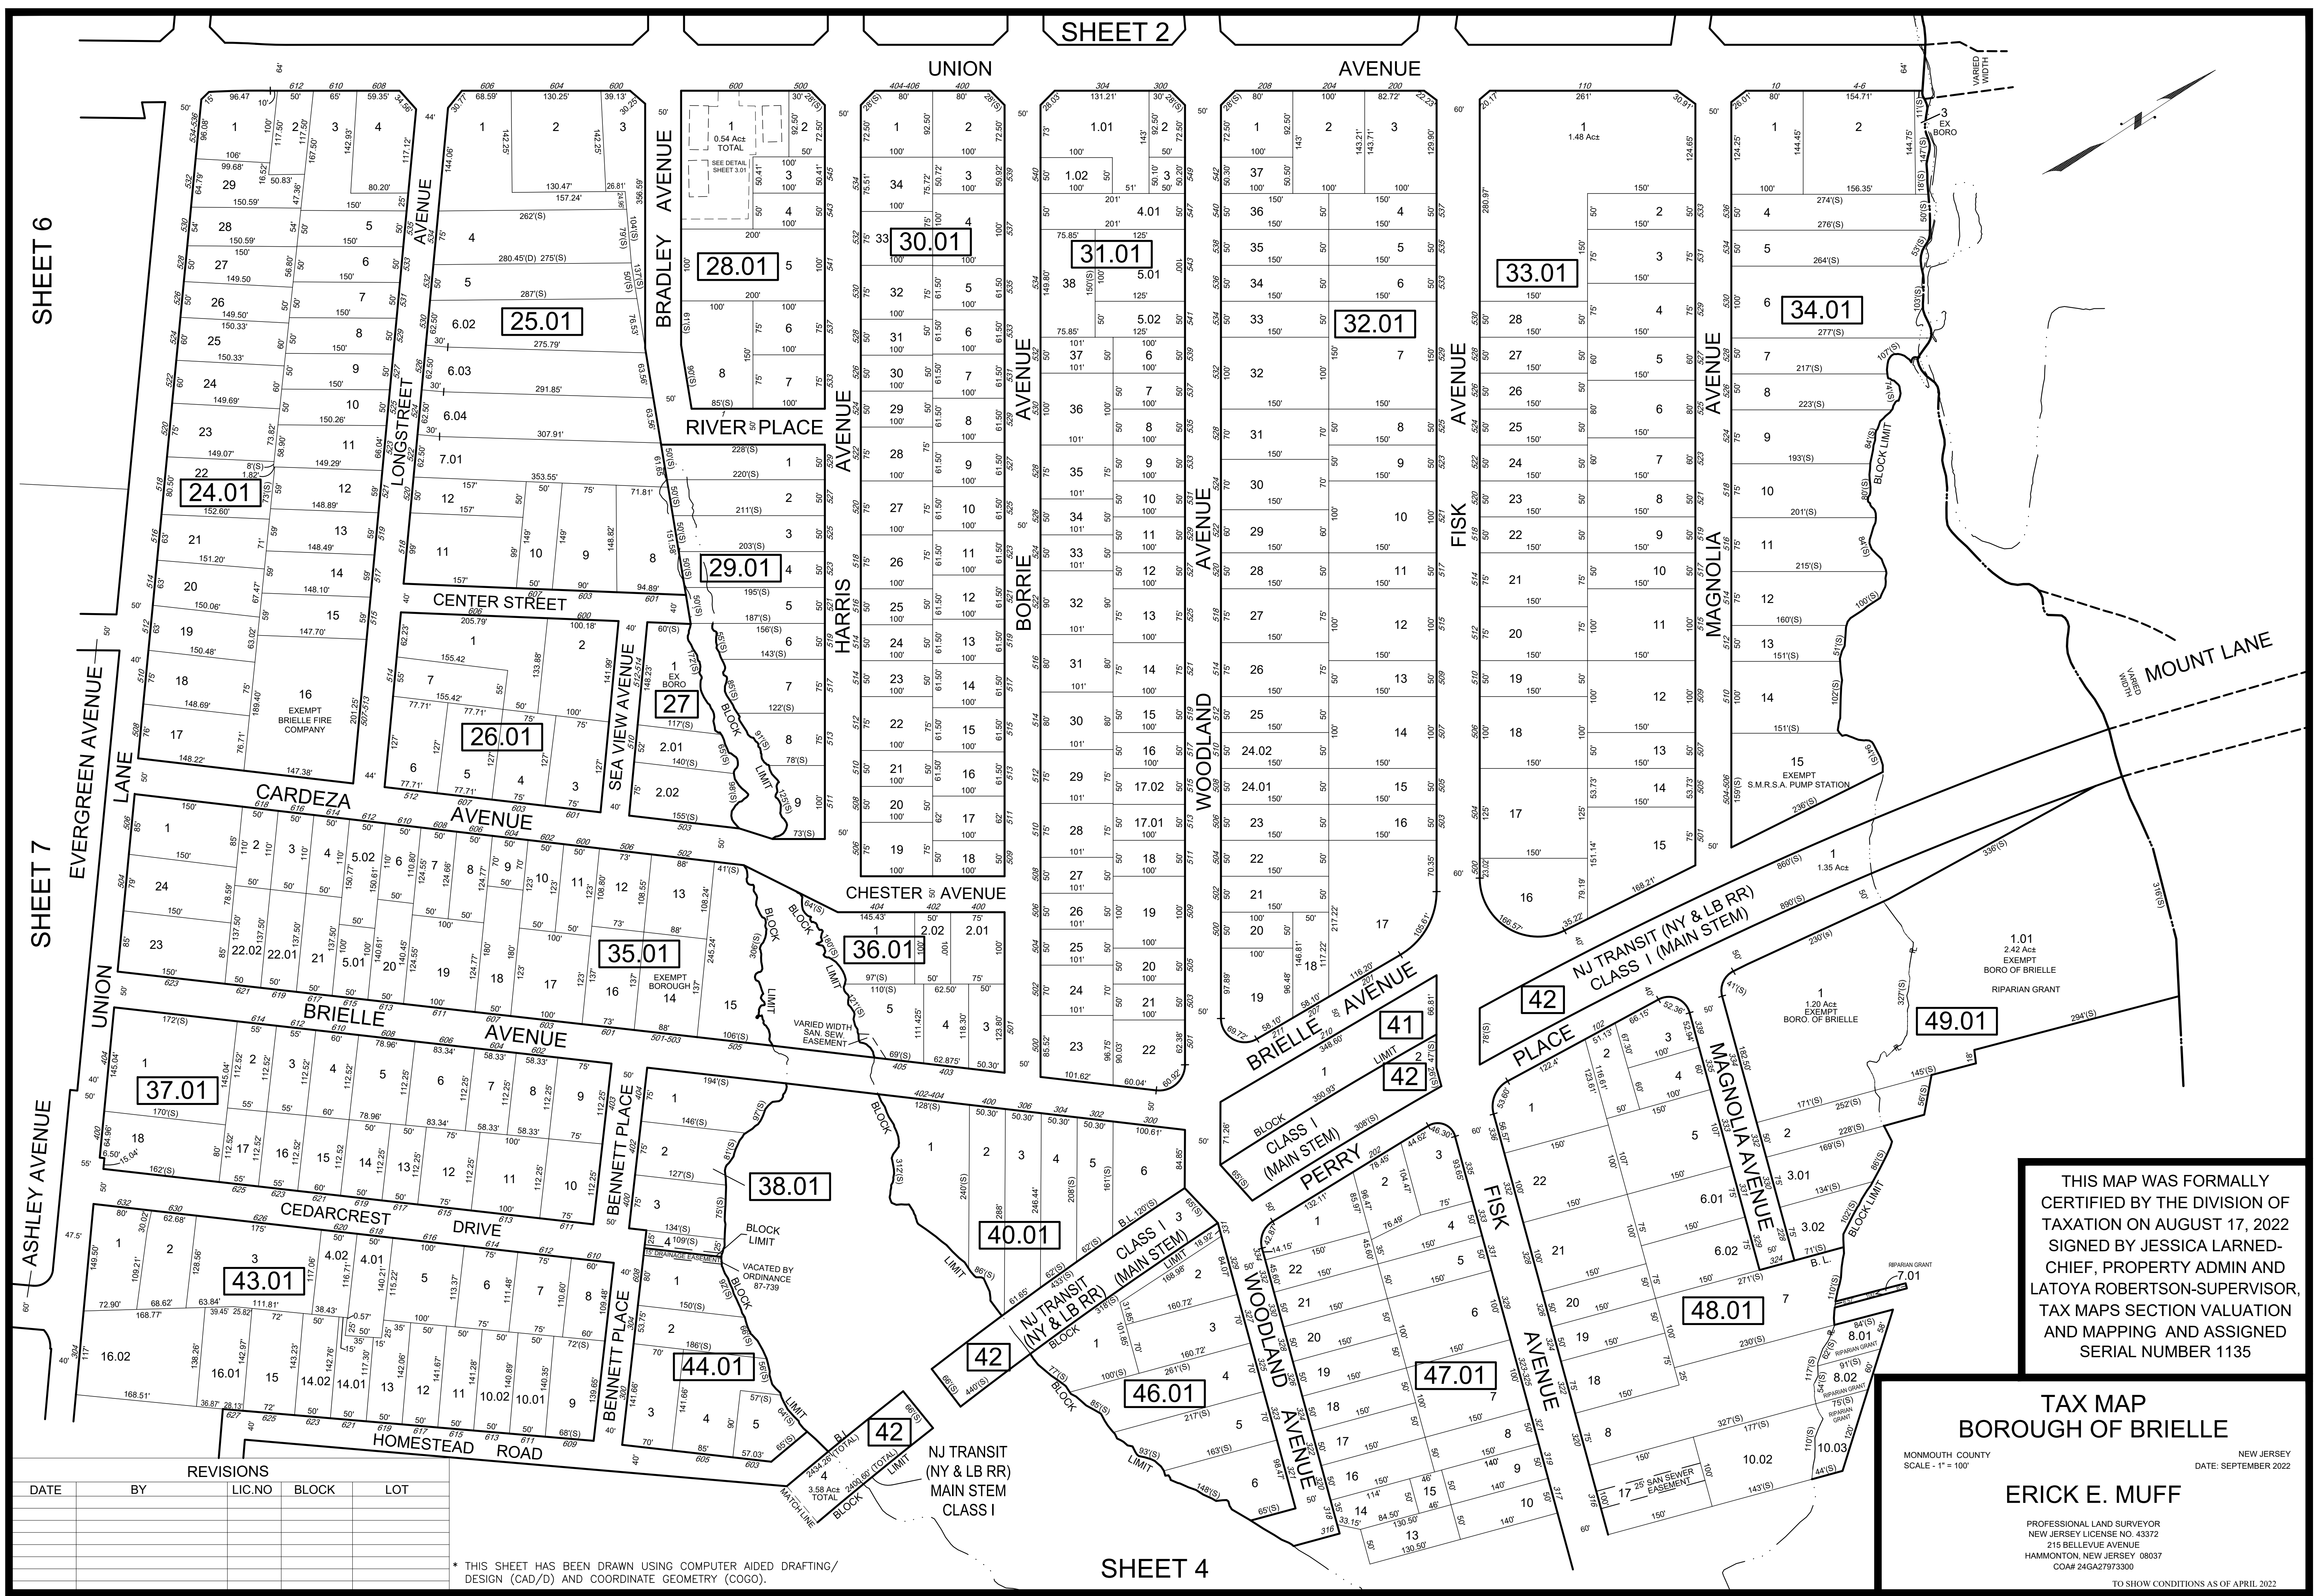

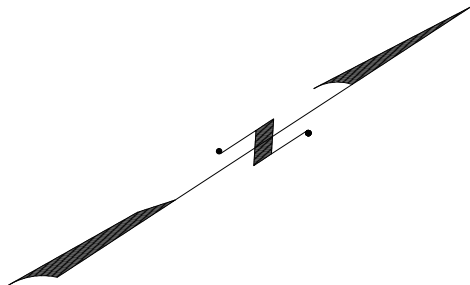

60 SQUARE CONDOMINIUMS
BLOCK 28.01 - LOT 1

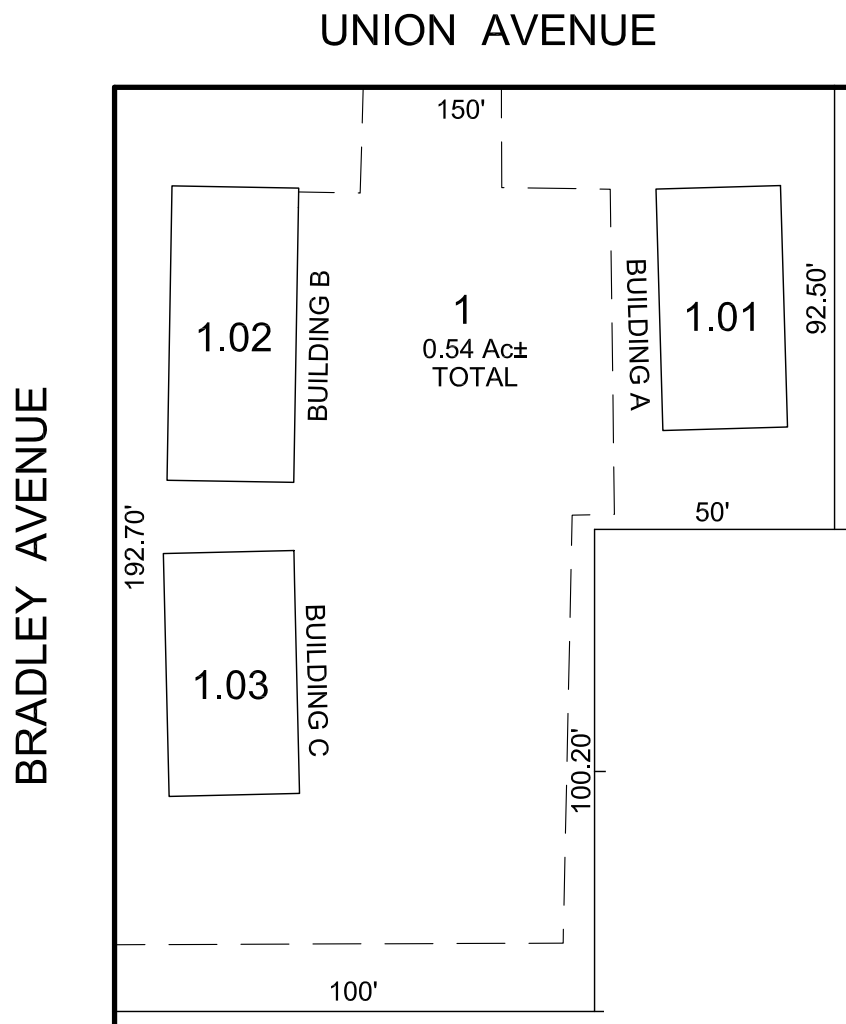

SCALE: 1" = 40'
0.54 Ac± TOTAL

LOT	FLOOR	SQ_FT
1.01		2029
1.02		2452
1.03		2019

* THIS SHEET HAS BEEN DRAWN USING COMPUTER AIDED DRAFTING/
DESIGN (CAD/D) AND COORDINATE GEOMETRY (COGO).

REVISIONS				
DATE	BY	LIC.NO	BLOCK	LOT

THIS MAP WAS FORMALLY
CERTIFIED BY THE DIVISION OF
TAXATION ON AUGUST 17, 2022
SIGNED BY JESSICA LARNED-
CHIEF, PROPERTY ADMIN AND
LATOYA ROBERTSON-SUPERVISOR,
TAX MAPS SECTION VALUATION
AND MAPPING AND ASSIGNED
SERIAL NUMBER 1135

TAX MAP
BOROUGH OF BRIELLE


MONMOUTH COUNTY
SCALE - AS NOTED

NEW JERSEY
DATE: SEPTEMBER 2022

ERICK E. MUFF

PROFESSIONAL LAND SURVEYOR
NEW JERSEY LICENSE NO. 43372
215 BELLEVUE AVENUE
HAMMONTON, NEW JERSEY 08037
COA# 24GA27973300

TO SHOW CONDITIONS AS OF APRIL 2022

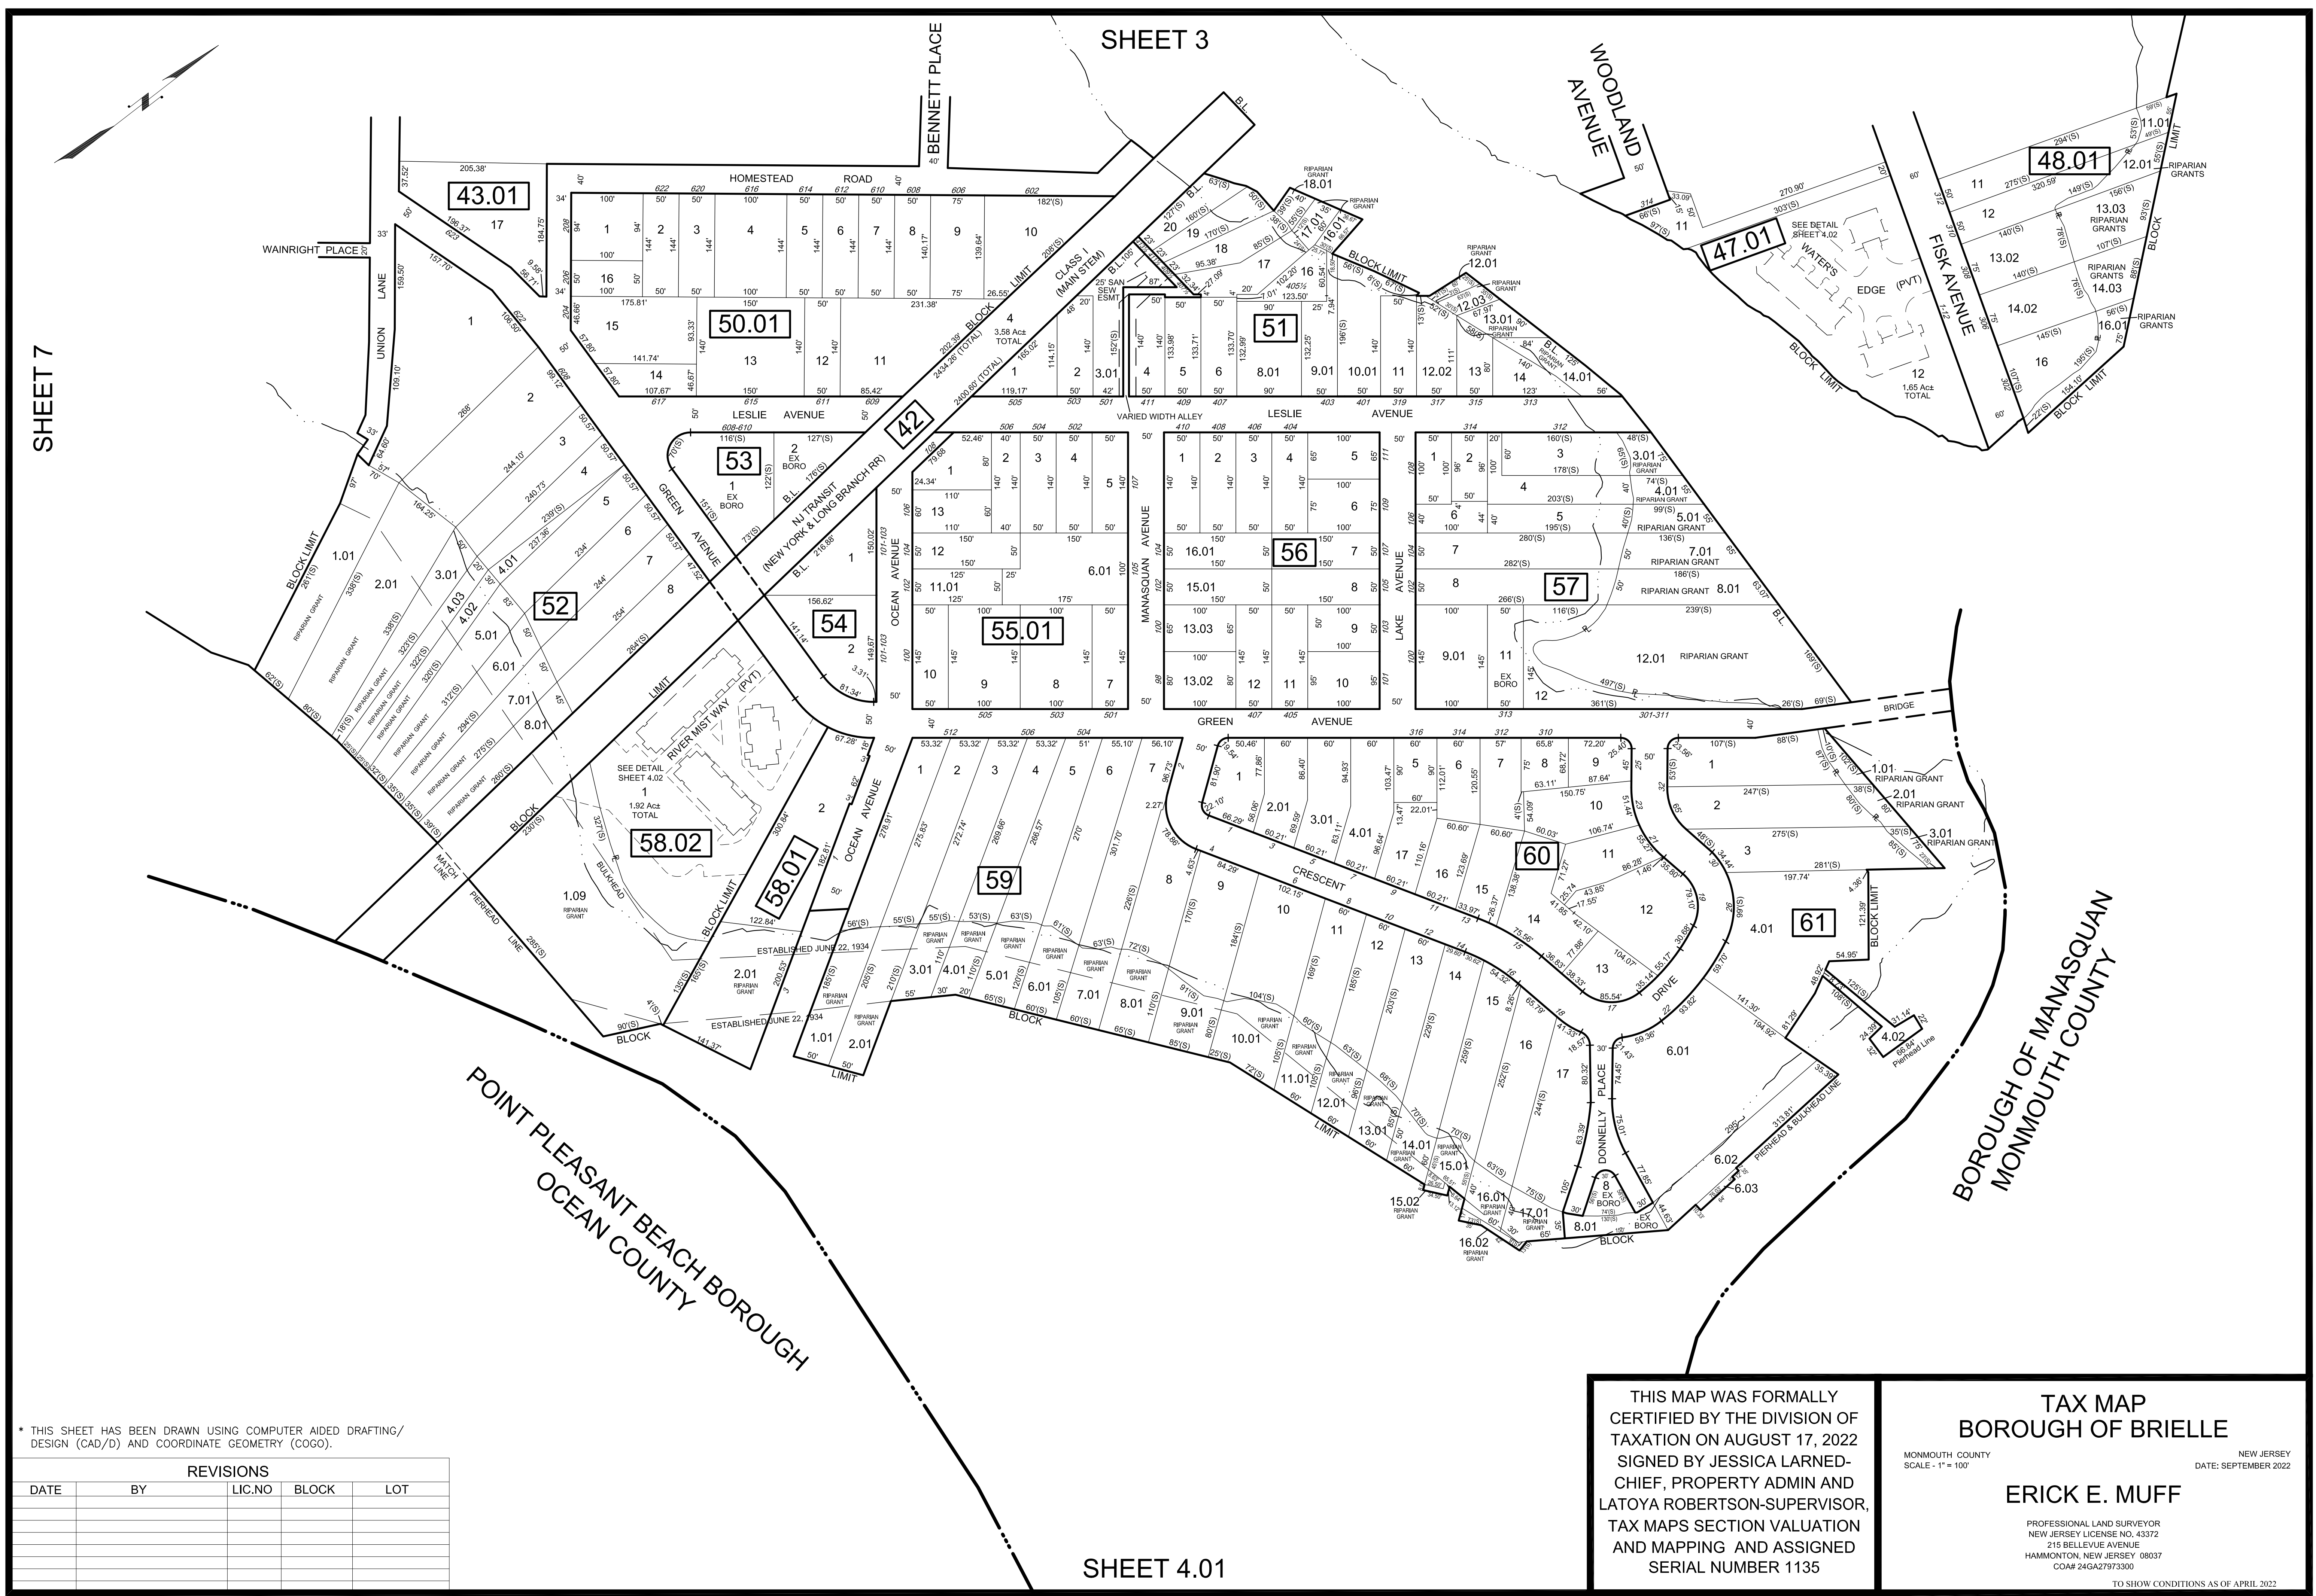

* THIS SHEET HAS BEEN DRAWN USING COMPUTER AIDED DRAFTING/ DESIGN (CAD/D) AND COORDINATE GEOMETRY (COGO).

REVISIONS				
DATE	BY	LIC.NO	BLOCK	LOT

THIS MAP WAS FORMALLY
CERTIFIED BY THE DIVISION OF
TAXATION ON AUGUST 17, 2022
SIGNED BY JESSICA LARNED-
CHIEF, PROPERTY ADMIN AND
LATOYA ROBERTSON-SUPERVISOR,
TAX MAPS SECTION VALUATION
AND MAPPING AND ASSIGNED
SERIAL NUMBER 1135

TAX MAP
BOROUGH OF BRIELLE

MONMOUTH COUNTY
SCALE - 1" = 100'

NEW JERSEY
DATE: SEPTEMBER 2022

ERICK E. MUFF

PROFESSIONAL LAND SURVEYOR
NEW JERSEY LICENSE NO. 43372
215 BELLEVUE AVENUE
HAMMONTON, NEW JERSEY 08037
COA# 24GA27973300

TO SHOW CONDITIONS AS OF APRIL 2022



SHEET 4

MANASQUAN BOROUGH
MONMOUTH COUNTY

OCEAN AVENUE

MANASQUAN RIVER

BLOCK LIMIT

BLOCK LIMIT

SEDGE

ISLAND

113

1
6.97 Ac±
EXEMPT
BOROUGH OF BRIELLE

2432'(S)

BLOCK LIMIT

BLOCK LIMIT

MATCH LINE
2884.36' (TOTAL)
4
3.58 Ac±
TOTAL

42

72'(S)

POINT PLEASEANT BEACH BOROUGH
OCEAN COUNTY

TAX MAP
BOROUGH OF BRIELLE

MONMOUTH COUNTY
SCALE - 1" = 100'

NEW JERSEY
DATE: SEPTEMBER 2022

ERICK E. MUFF

PROFESSIONAL LAND SURVEYOR
NEW JERSEY LICENSE NO. 43372
215 BELLEVUE AVENUE
HAMMONTON, NEW JERSEY 08037
COA# 24GA27973300


TO SHOW CONDITIONS AS OF APRIL 2022

THIS MAP WAS FORMALLY
CERTIFIED BY THE DIVISION OF
TAXATION ON AUGUST 17, 2022
SIGNED BY JESSICA LARNED-
CHIEF, PROPERTY ADMIN AND
LATOYA ROBERTSON-SUPERVISOR,
TAX MAPS SECTION VALUATION
AND MAPPING AND ASSIGNED
SERIAL NUMBER 1135

* THIS SHEET HAS BEEN DRAWN USING COMPUTER AIDED DRAFTING/
DESIGN (CAD/D) AND COORDINATE GEOMETRY (COGO).

REVISIONS				
DATE	BY	LIC.NO	BLOCK	LOT

SHEET 4

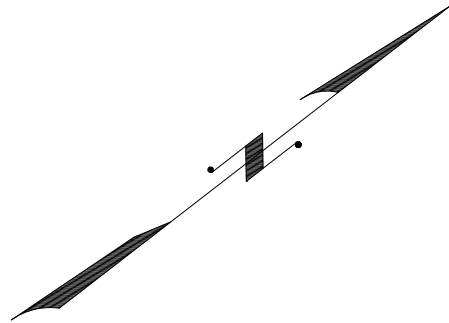


DRAWBRIDGE WEST AT BRIELLE CONDOMINIUMS
BLOCK 47.01 - LOT 12



SCALE: 1" = 40'
1.65 Ac± TOTAL

LOT	FLOOR	SQ_FT
12.01	1-3	2005
12.02	1-3	2035
12.03	1-3	2024
12.04	1-3	2093
12.05	1-3	2093
12.06	1-3	2024
12.07	1-3	2035
12.08	1-3	2035
12.09	1-3	2024
12.10	1-3	2093
12.11	1-3	2284
12.12	1-3	2175

RIVER VUE AT HOFFMAN'S MARINA CONDOMINIUMS
BLOCK 58.02 - LOT 1

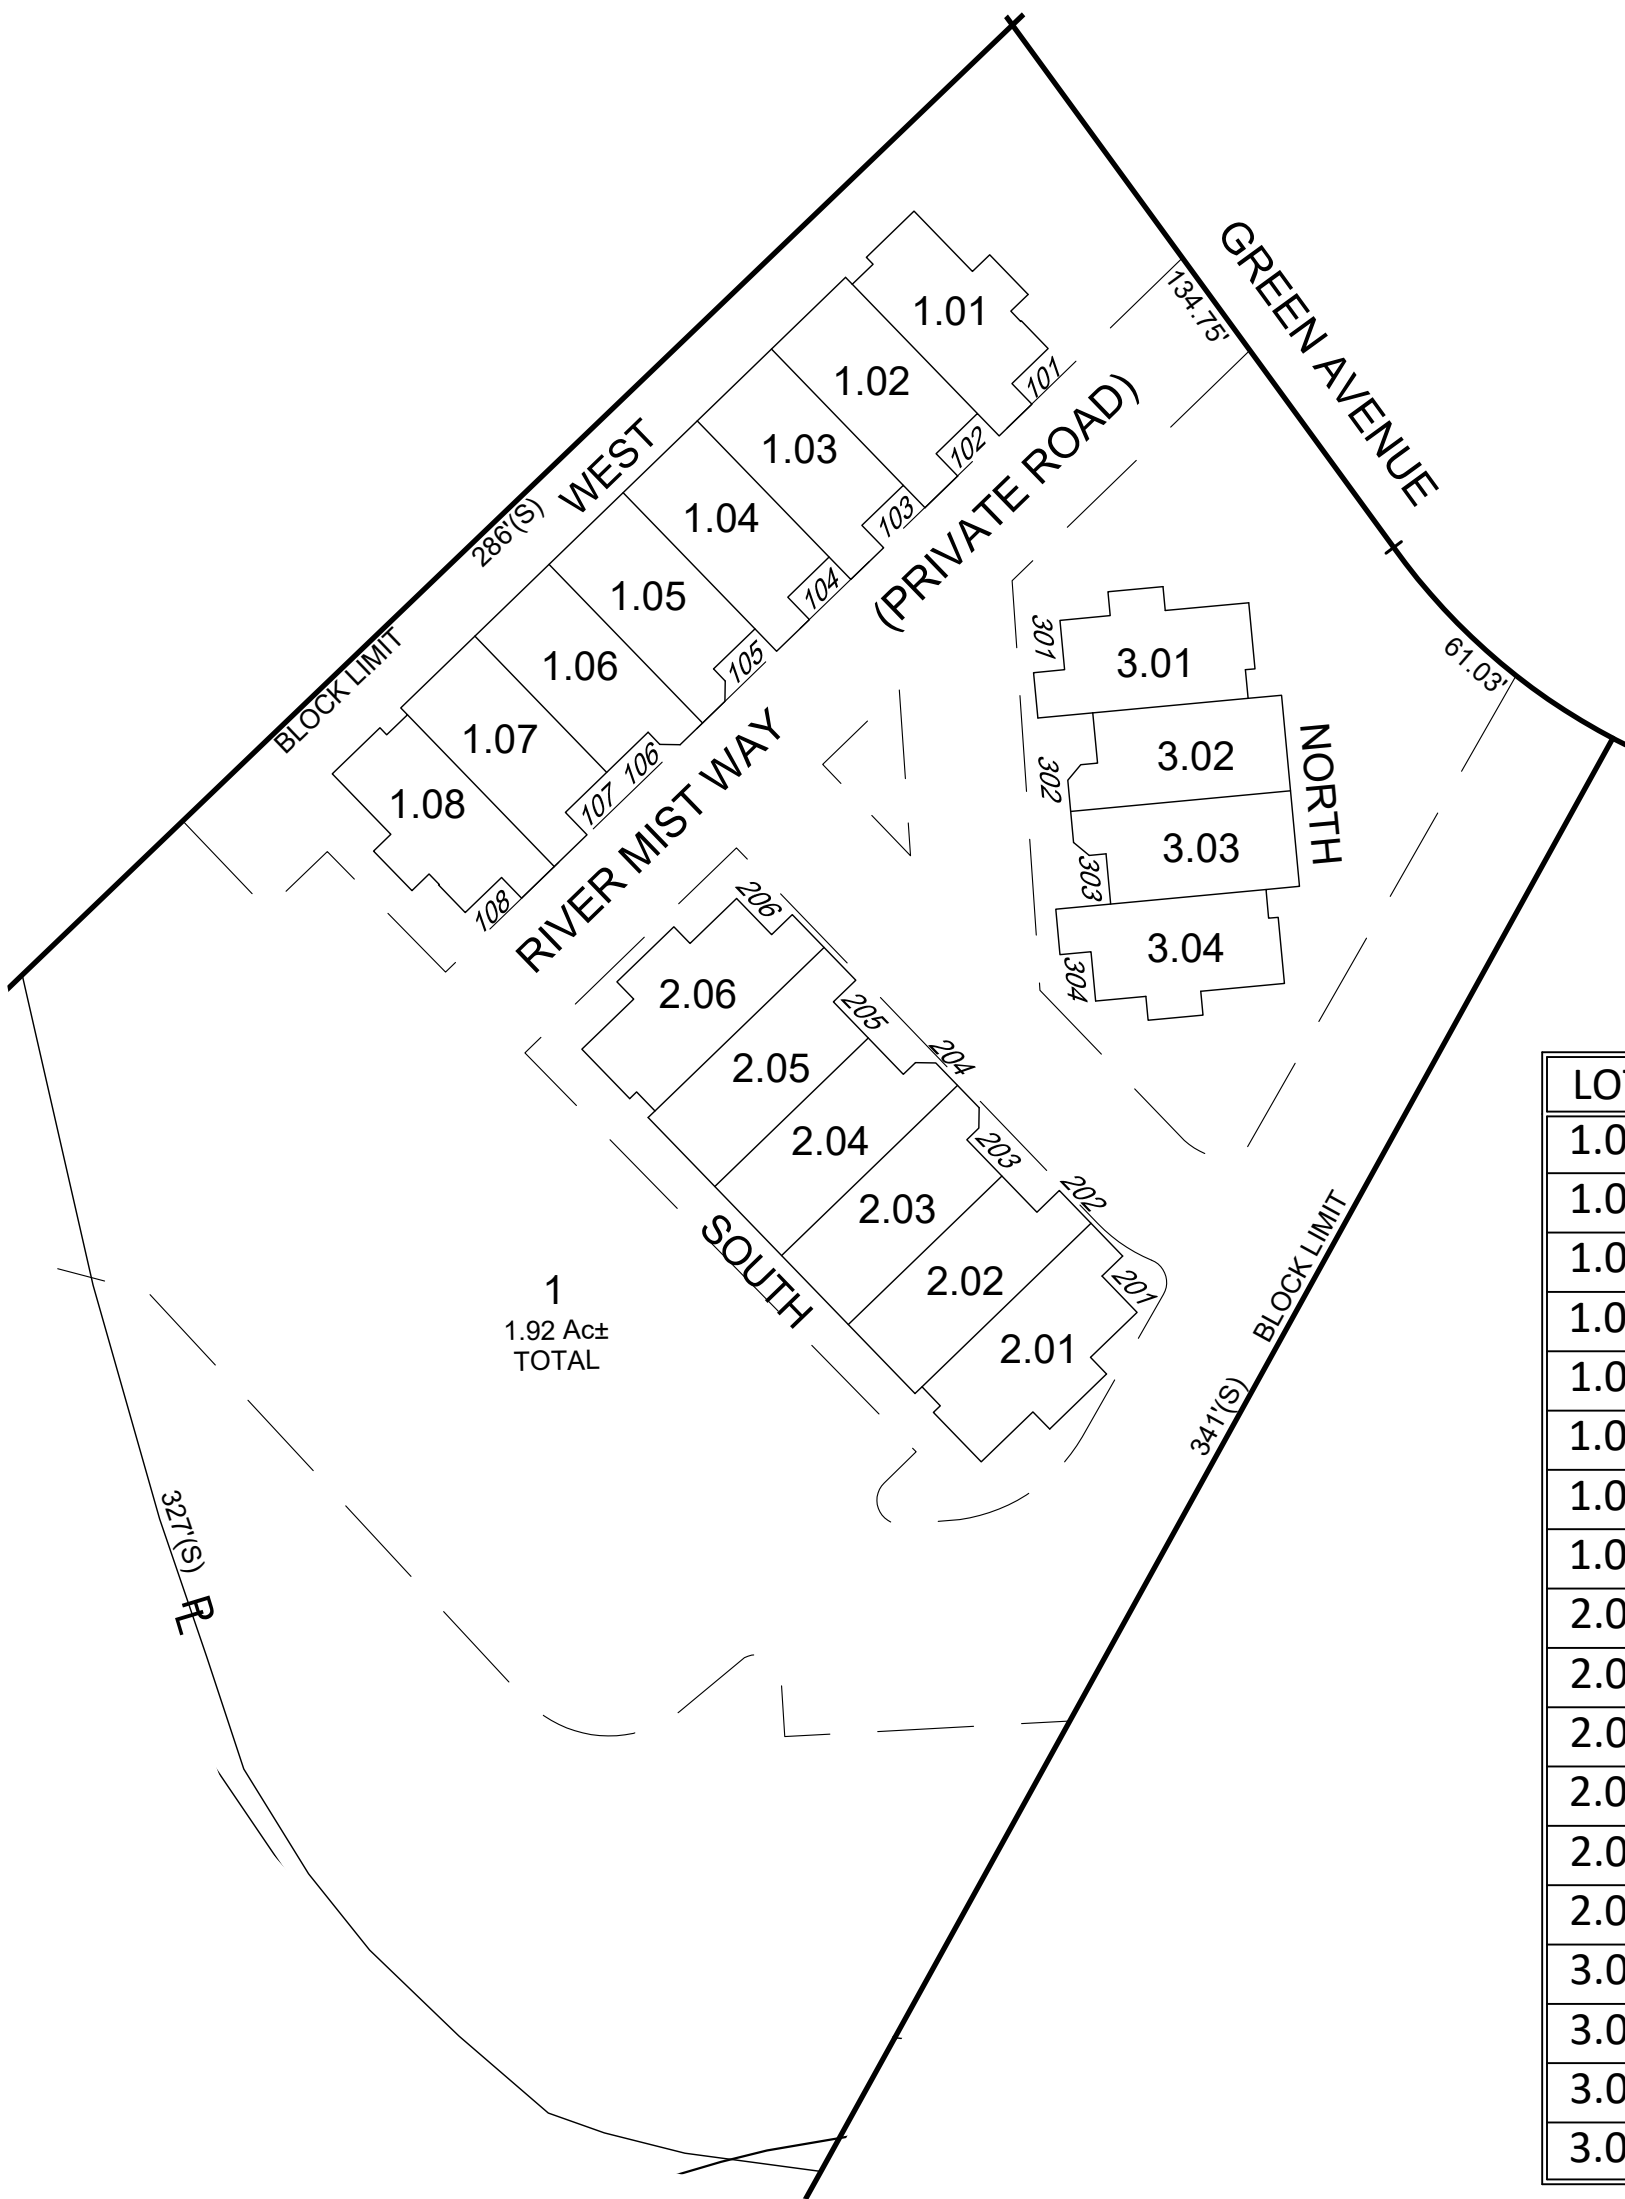

SCALE: 1" = 40'
1.92 Ac± TOTAL

LOT	FLOOR	SQ_FT
1.01	1-3	2240
1.02	1-3	2238
1.03	1-3	2198
1.04	1-3	2174
1.05	1-3	2213
1.06	1-3	2213
1.07	1-3	2218
1.08	1-3	2284
2.01	1-3	2564
2.02	1-3	2412
2.03	1-3	2407
2.04	1-3	2407
2.05	1-3	2412
2.06	1-3	2564
3.01	1-3	2240
3.02	1-3	2407
3.03	1-3	2407
3.04	1-3	2240

* THIS SHEET HAS BEEN DRAWN USING COMPUTER AIDED DRAFTING/
DESIGN (CAD/D) AND COORDINATE GEOMETRY (COGO).

REVISIONS				
DATE	BY	LIC.NO	BLOCK	LOT

THIS MAP WAS FORMALLY
CERTIFIED BY THE DIVISION OF
TAXATION ON AUGUST 17, 2022
SIGNED BY JESSICA LARNED-
CHIEF, PROPERTY ADMIN AND
LATOYA ROBERTSON-SUPERVISOR,
TAX MAPS SECTION VALUATION
AND MAPPING AND ASSIGNED
SERIAL NUMBER 1135

TAX MAP
BOROUGH OF BRIELLE

MONMOUTH COUNTY
SCALE - 1" = XXX'

NEW JERSEY
DATE: SEPTEMBER 2022

ERICK E. MUFF

PROFESSIONAL LAND SURVEYOR
NEW JERSEY LICENSE NO. 43372
215 BELLEVUE AVENUE
HAMMONTON, NEW JERSEY 08037
COA# 24GA27973300

TO SHOW CONDITIONS AS OF APRIL 2022

REVISIONS				
DATE	BY	LIC.NO	BLOCK	LOT

* THIS SHEET HAS BEEN DRAWN USING COMPUTER AIDED DRAFTING/ DESIGN (CAD/D) AND COORDINATE GEOMETRY (COGO).

THIS MAP WAS FORMALLY
CERTIFIED BY THE DIVISION OF
TAXATION ON AUGUST 17, 2022
SIGNED BY JESSICA LARNED-
CHIEF, PROPERTY ADMIN AND
LATOYA ROBERTSON-SUPERVISOR,
TAX MAPS SECTION VALUATION
AND MAPPING AND ASSIGNED
SERIAL NUMBER 1135

TAX MAP
BOROUGH OF BRIELLE


MONMOUTH COUNTY
SCALE - 1" = 100'

NEW JERSEY
DATE: SEPTEMBER 2022

ERICK E. MUFF

PROFESSIONAL LAND SURVEYOR
NEW JERSEY LICENSE NO. 43372
215 BELLEVUE AVENUE
HAMMONTON, NEW JERSEY 08037
CO#A# 24GA27973300

TO SHOW CONDITIONS AS OF APRIL 2022

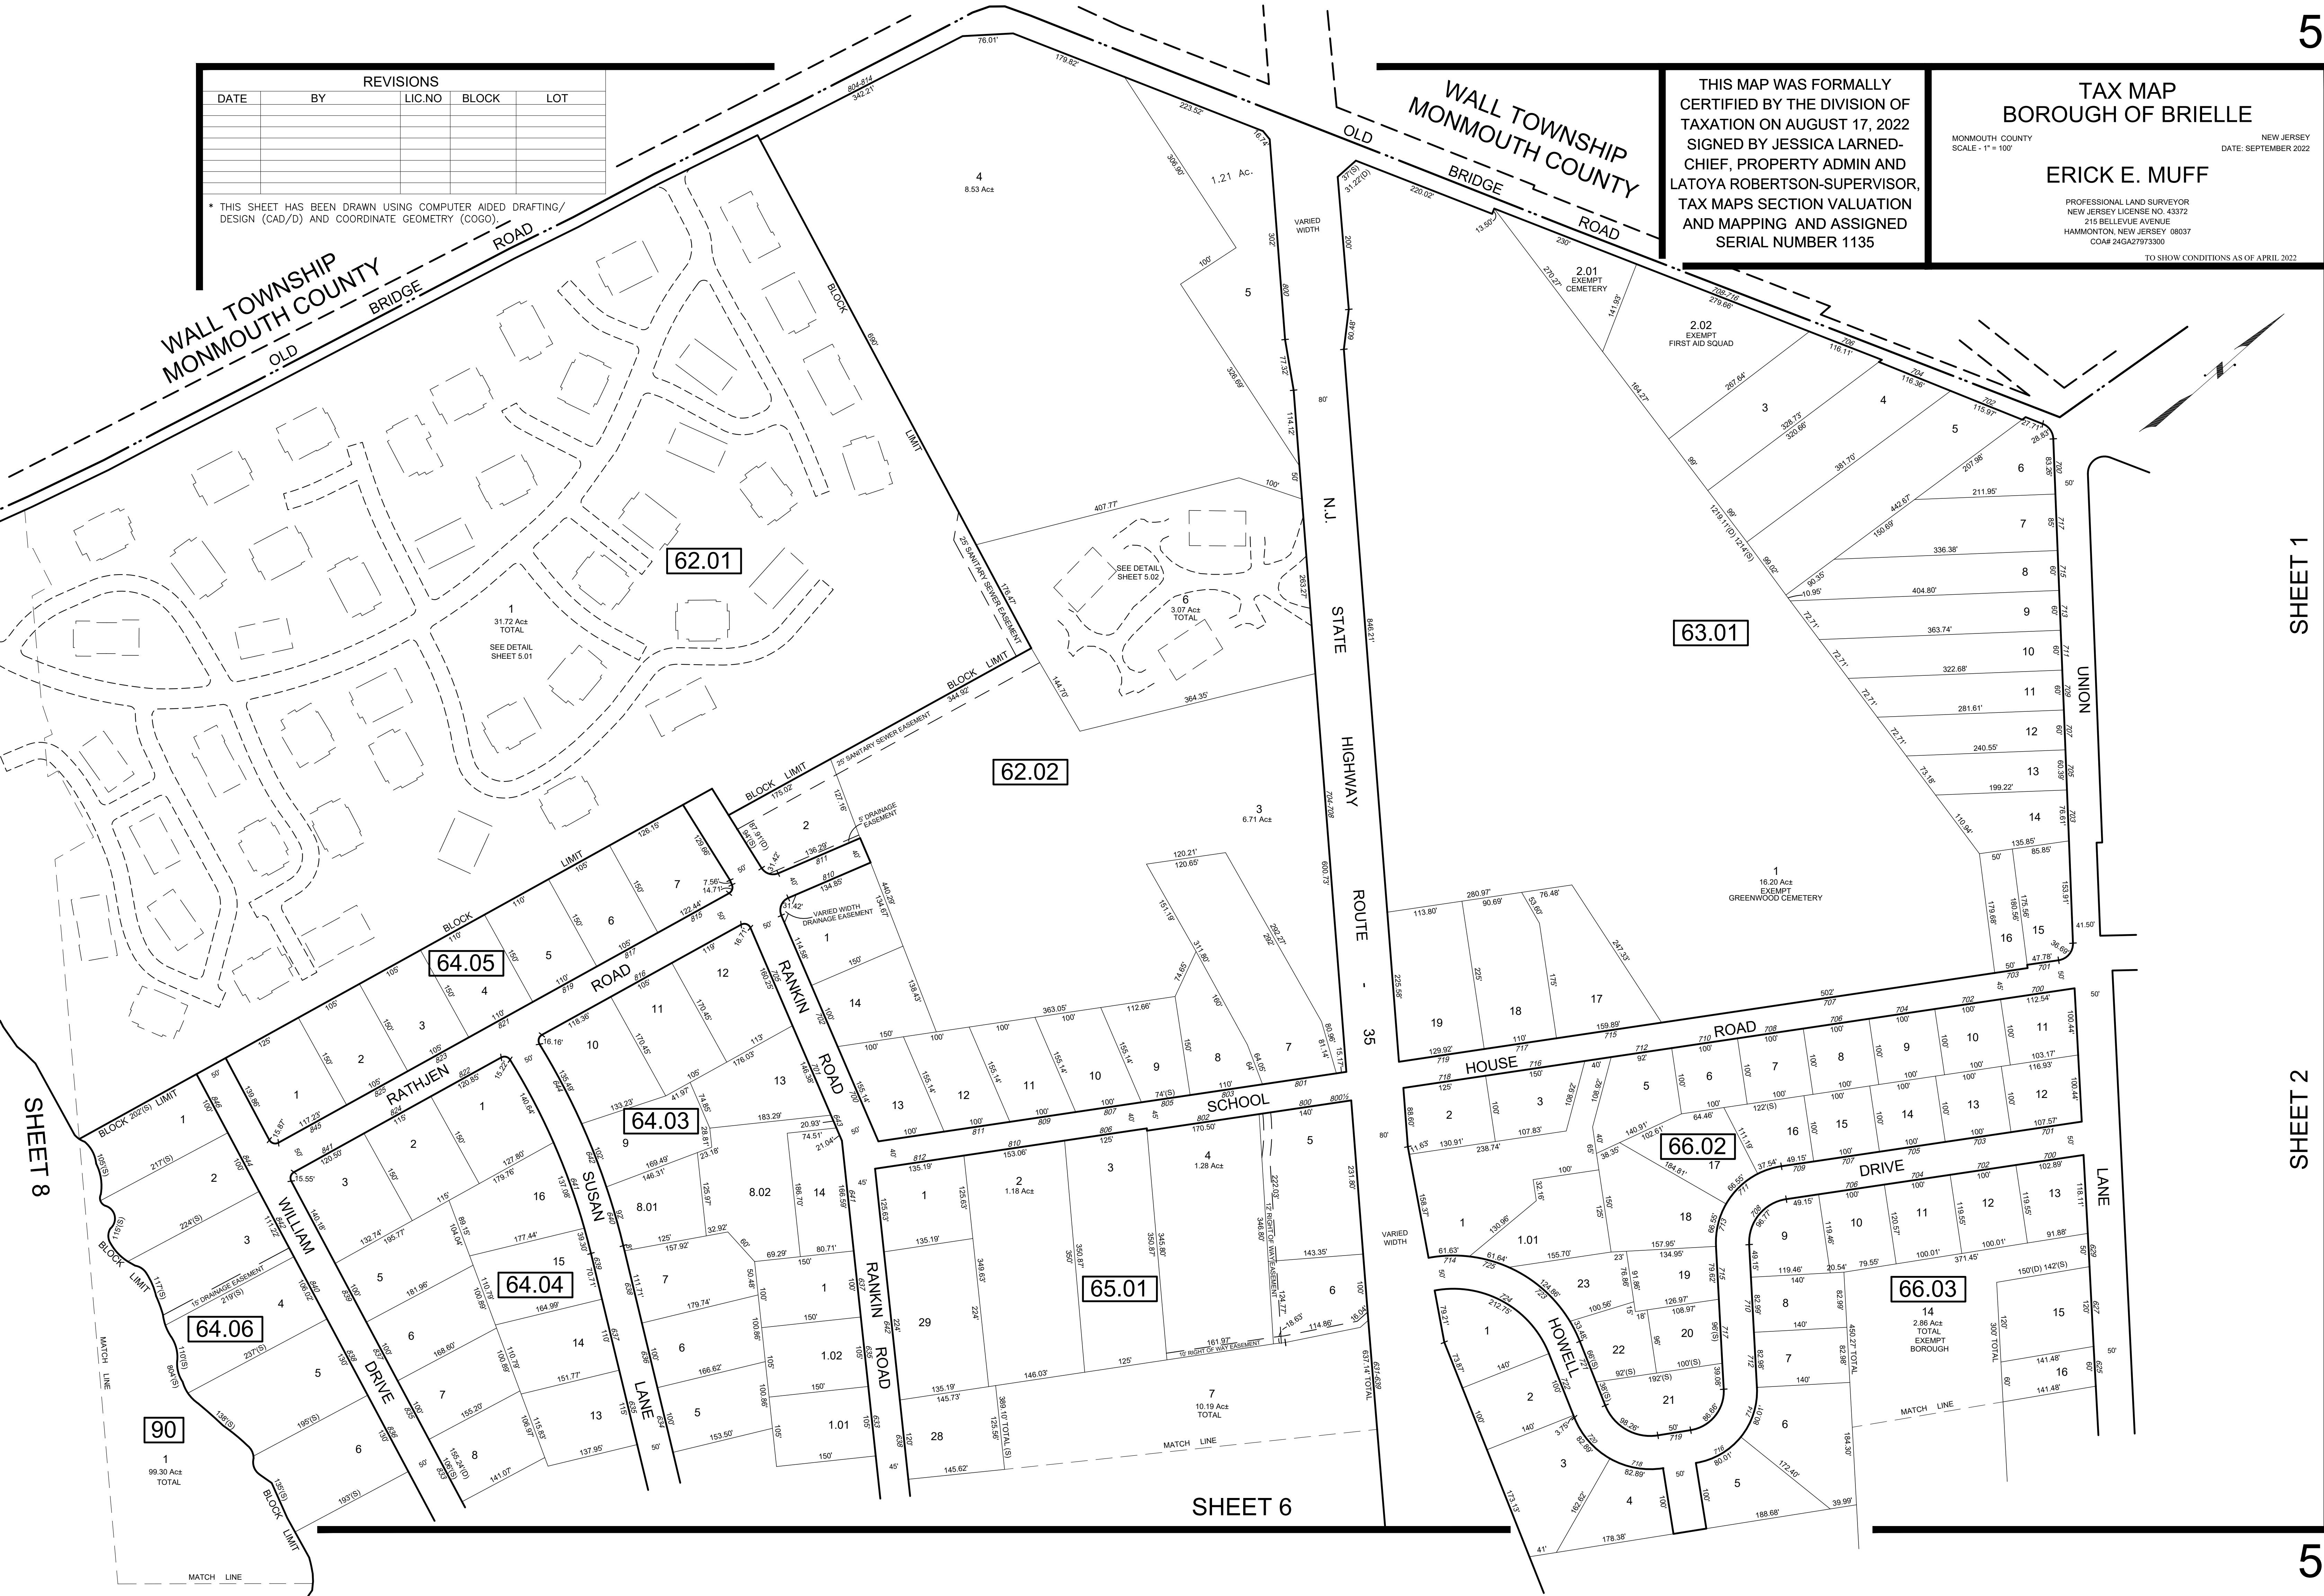

SHEET 1

SHEET 2

BARCLAY WOODS CONDOMINIUMS
BLOCK 62.01 - LOT 1


LOT	FLOOR	SQ_FT
1.01	1	1048
1.02	1	1048
1.03	1	1048
1.04	1	1048
2.01	1-2	1564
2.02	1-2	1564
2.03	1-2	1564
2.04	1-2	1564
3.01	1-2	1665
3.02	1-2	1665
3.03	1-2	1665
3.04	1-2	1665
4.01	1	1048
4.02	1	1048
4.03	1	1048
4.04	1	1048
5.01	1-2	1564
5.02	1-2	1564
5.03	1-2	1268
5.04	1-2	1268
6.01	1-2	1268
6.02	1-2	1268
6.03	1-2	1564
6.04	1-2	1564
7.01	1-2	1665
7.02	1-2	1665
7.03	1-2	1665
7.04	1-2	1665
8.01	1-2	1564
8.02	1-2	1564
8.03	1-2	1564
8.04	1-2	1564
9.01	1-2	1268
9.02	1-2	1268
9.03	1-2	1268
9.04	1-2	1268
10.01	1-2	1268
10.02	1-2	1268
10.03	1-2	1268
10.04	1-2	1268
11.01	1-2	1665
11.02	1-2	1665
11.03	1-2	1665
11.04	1-2	1665
12.01	1	1048
12.02	1	1048
12.03	1	1048
12.04	1	1048
13.01	1-2	1268
13.02	1-2	1268
13.03	1-2	1268
13.04	1-2	1268
14.01	1-2	1268
14.02	1-2	1268
14.03	1-2	1564
14.04	1-2	1564
15.01	1-2	1268
15.02	1-2	1268
15.03	1-2	1268
15.04	1-2	1268
16.01	1-2	1564
16.02	1-2	1564
16.03	1-2	1564

LOT	FLOOR	SQ_FT
16.04	1-2	1564
17.01	1-2	1268
17.02	1-2	1268
17.03	1-2	1564
17.04	1-2	1564
18.01	1-2	1564
18.02	1-2	1564
18.03	1-2	1564
18.04	1-2	1564
19.01	1-2	1268
19.02	1-2	1268
19.03	1-2	1564
19.04	1-2	1564
20.01	1-2	1268
20.02	1-2	1268
20.03	1-2	1268
20.04	1-2	1268
21.01	1	1048
21.02	1	1048
21.03	1	1048
21.04	1	1048
22.01	1-2	1564
22.02	1-2	1564
22.03	1-2	1268
22.04	1-2	1268
23.01	1-2	1268
23.02	1-2	1268
23.03	1-2	1268
23.04	1-2	1268
24.01	1-2	1665
24.02	1-2	1665
24.03	1-2	1665
24.04	1-2	1665
25.01	1-2	1268
25.02	1-2	1268
25.03	1-2	1268
25.04	1-2	1268
26.01	1	1048
26.02	1	1048
26.03	1	1048
26.04	1	1048
27.01	1-2	1665
27.02	1-2	1665
27.03	1-2	1665
27.04	1-2	1665
28.01	1	1048
28.02	1	1048
28.03	1	1048
28.04	1	1048
29.01	1	1048
29.02	1	1048
29.03	1	1048
29.04	1	1048
30.01	1-2	1665
30.02	1-2	1665
30.03	1-2	1665
30.04	1-2	1665
31.01	1-2	1665
31.02	1-2	1665
31.03	1-2	1665
31.04	1-2	1665
32.01	1	1048
32.02	1	1048

LOT	FLOOR	SQ_FT
32.03	1	1048
32.04	1	1048
33.01	1-2	1268
33.02	1-2	1268
33.03	1-2	1268
33.04	1-2	1268
34.01	1	1048
34.02	1	1048
34.03	1	1048
34.04	1	1048
35.01	1-2	1564
35.02	1-2	1564
35.03	1-2	1564
35.04	1-2	1564
36.01	1-2	1665
36.02	1-2	1665
36.03	1-2	1665
36.04	1-2	1665
37.01	1-2	1564
37.02	1-2	1564
37.03	1-2	1564
37.04	1-2	1564
38.01	1-2	1268
38.02	1-2	1268
38.03	1-2	1564
38.04	1-2	1564
39.01	1-2	1564
39.02	1-2	1564
39.03	1-2	1564
39.04	1-2	1564
40.01	1-2	1564
40.02	1-2	1564
40.03	1-2	1268
40.04	1-2	1268
41.01	1-2	1268
41.02	1-2	1268
41.03	1	1048
41.04	1-2	1564
42.01	1-2	1665
42.02	1-2	1665
42.03	1-2	1665
42.04	1-2	1665
43.01	1-2	1268
43.02	1-2	1268
43.03	1-2	1268
43.04	1-2	1268
44.01	1-2	1564
44.02	1-2	1564
44.03	1-2	1268
44.04	1-2	1268
45.01	1-2	1268
45.02	1-2	1268
45.03	1-2	1268
45.04	1-2	1268
46.01	1-2	1564
46.02	1-2	1564
46.03	1-2	1268
46.04	1-2	1268
47.01	1-2	1564
47.02	1-2	1564
47.03	1-2	1564
47.04	1-2	1564




BARKELEY SQUARE CONDOMINIUMS
BLOCK 62.02 - LOT 6

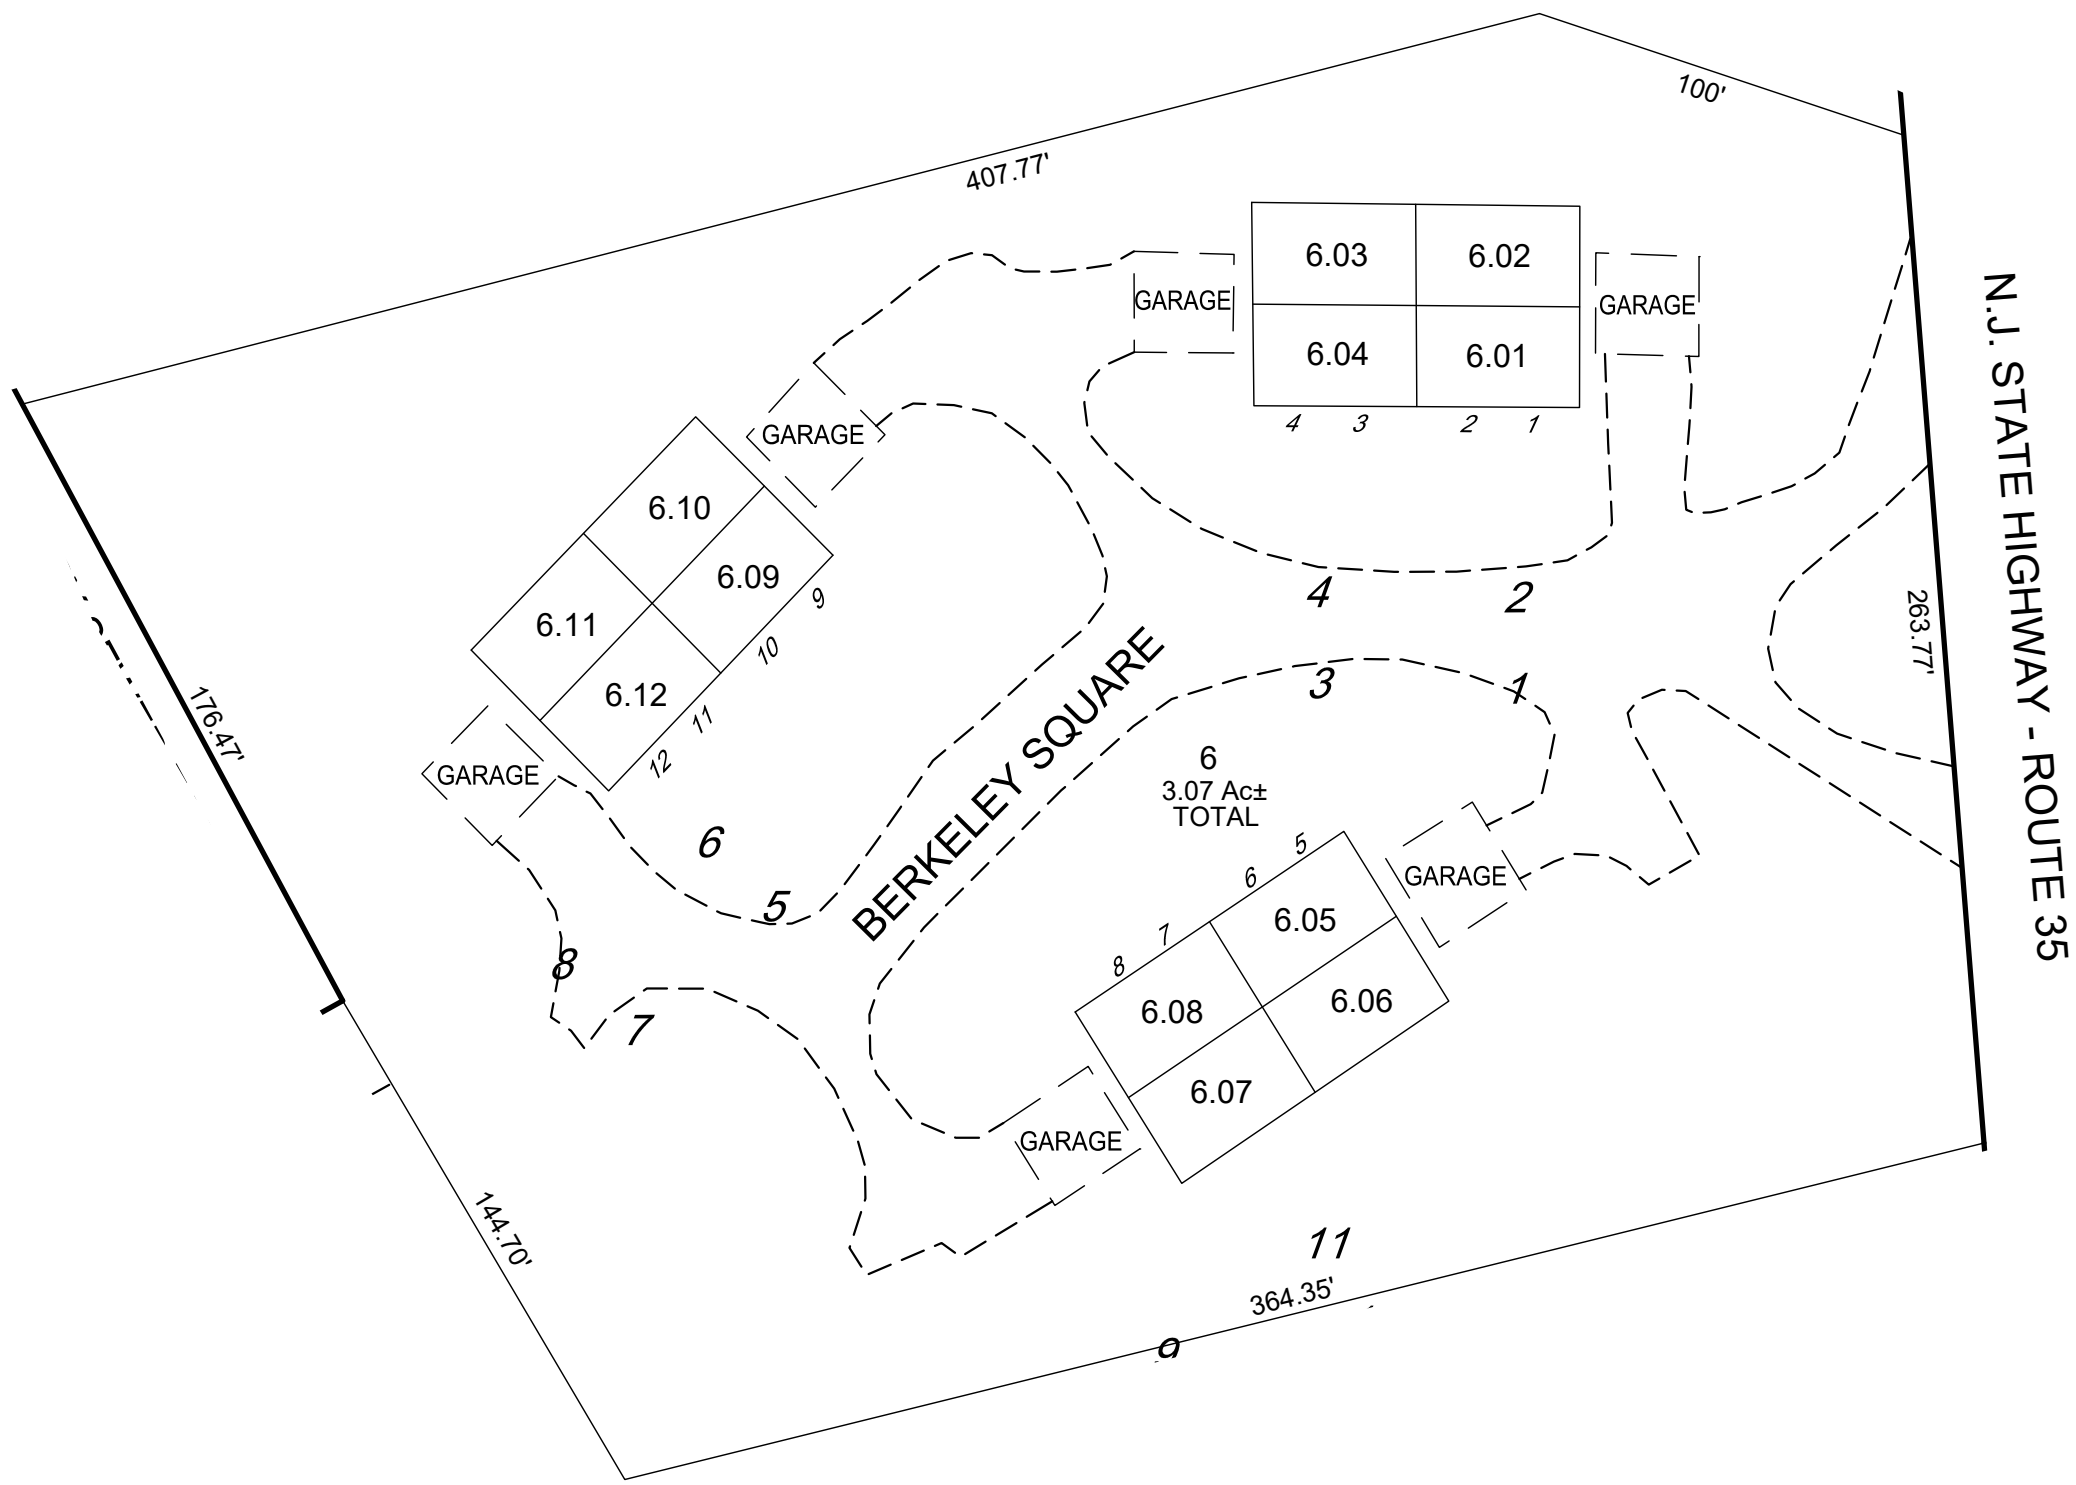

SCALE: 1" = 50'
3.07 Ac± TOTAL

LOT	FLOOR	SQ_FT
6.01	1-2	1566
6.02	1-2	1566
6.03	1-2	1566
6.04	1-2	1566
6.05	1-2	1566
6.06	1-2	1566
6.07	1-2	1566
6.08	1-2	1566
6.09	1-2	1566
6.10	1-2	1566
6.11	1-2	1566
6.12	1-2	1566

THIS MAP WAS FORMALLY
CERTIFIED BY THE DIVISION OF
TAXATION ON AUGUST 17, 2022
SIGNED BY JESSICA LARNED-
CHIEF, PROPERTY ADMIN AND
LATOYA ROBERTSON-SUPERVISOR,
TAX MAPS SECTION VALUATION
AND MAPPING AND ASSIGNED
SERIAL NUMBER 1135

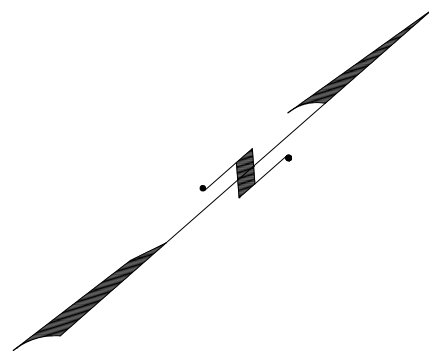

* THIS SHEET HAS BEEN DRAWN USING COMPUTER AIDED DRAFTING/
DESIGN (CAD/D) AND COORDINATE GEOMETRY (COGO).

REVISIONS				
DATE	BY	LIC.NO	BLOCK	LOT

THIS MAP WAS FORMALLY
CERTIFIED BY THE DIVISION OF
TAXATION ON AUGUST 17, 2022
SIGNED BY JESSICA LARNED-
CHIEF, PROPERTY ADMIN AND
LATOYA ROBERTSON-SUPERVISOR,
TAX MAPS SECTION VALUATION
AND MAPPING AND ASSIGNED
SERIAL NUMBER 1135

TAX MAP
BOROUGH OF BRIELLE

MONMOUTH COUNTY
SCALE - AS NOTED

NEW JERSEY
DATE: SEPTEMBER 2022


ERICK E. MUFF

PROFESSIONAL LAND SURVEYOR
NEW JERSEY LICENSE NO. 43372
215 BELLEVUE AVENUE
HAMMONTON, NEW JERSEY 08037
COA# 24GA27973300

TO SHOW CONDITIONS AS OF APRIL 2022

REVISIONS				
DATE	BY	LIC.NO	BLOCK	LOT

* THIS SHEET HAS BEEN DRAWN USING COMPUTER AIDED DRAFTING/ DESIGN (CAD/D) AND COORDINATE GEOMETRY (COGO).

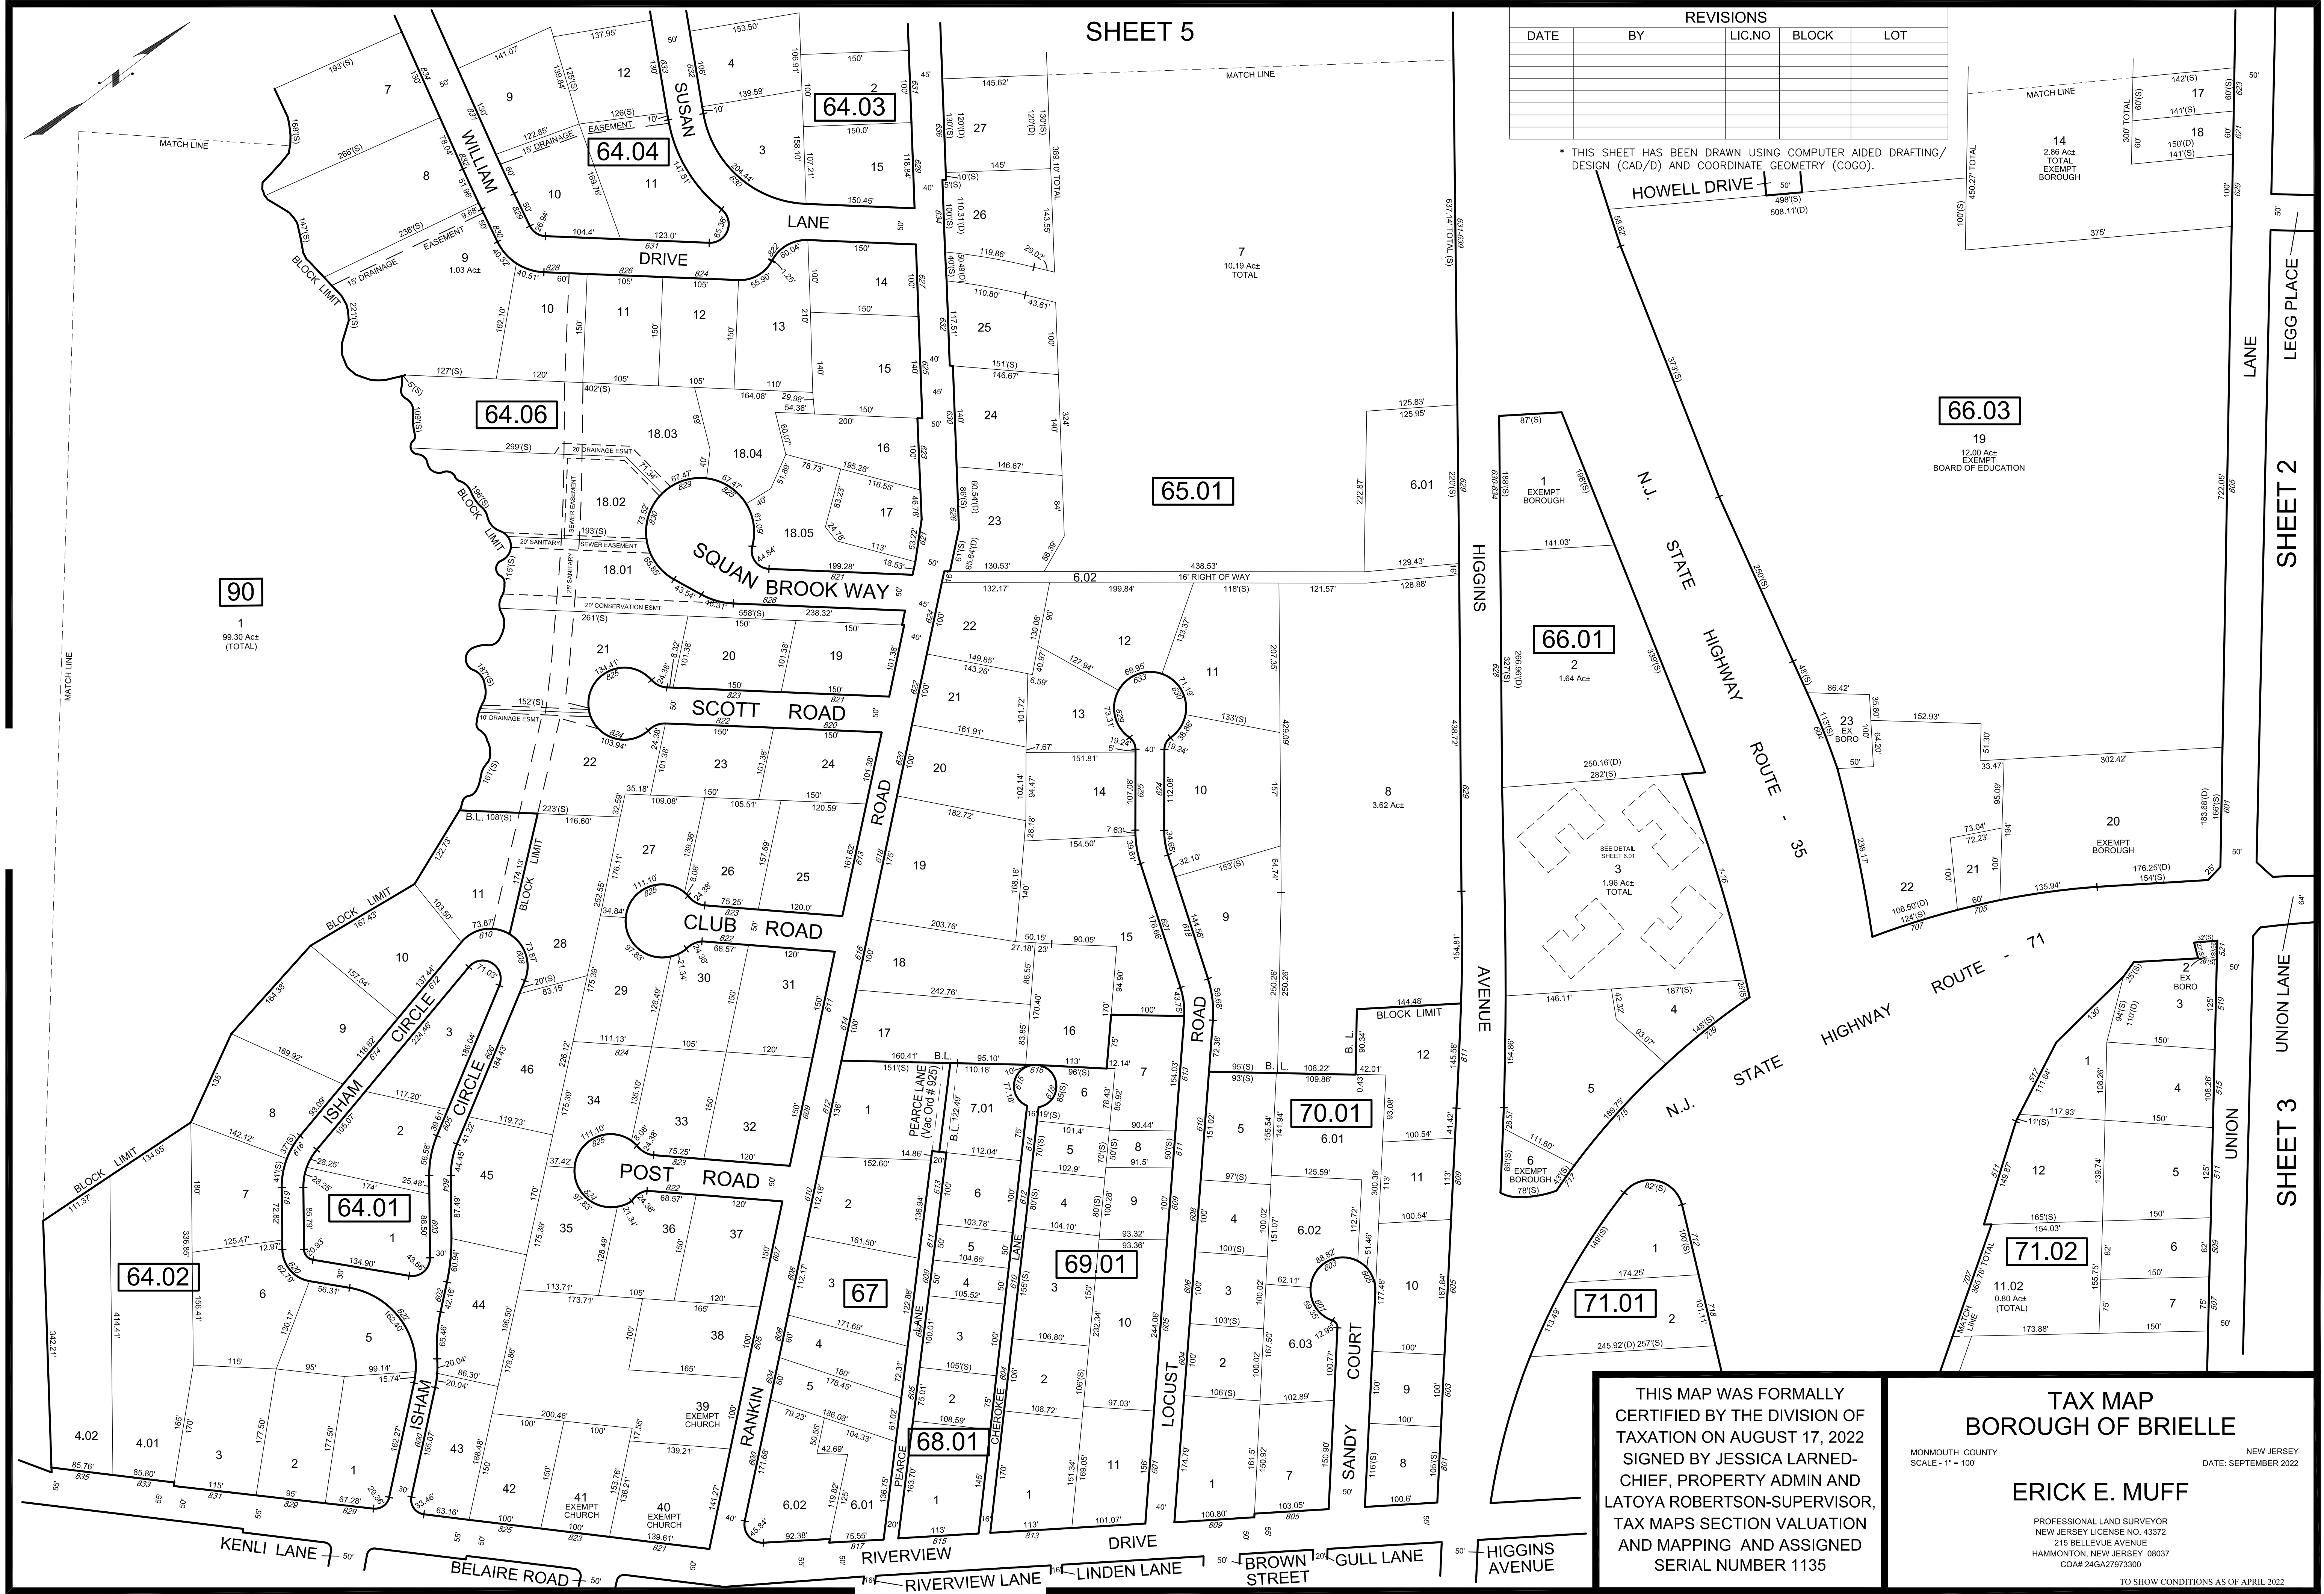

THIS MAP WAS FORMALLY
CERTIFIED BY THE DIVISION OF
TAXATION ON AUGUST 17, 2022
SIGNED BY JESSICA LARNED-
CHIEF, PROPERTY ADMIN AND
LATOYA ROBERTSON-SUPERVISOR,
TAX MAPS SECTION VALUATION
AND MAPPING AND ASSIGNED
SERIAL NUMBER 1135

**TAX MAP
BOROUGH OF BRIELLE**

MONMOUTH COUNTY
SCALE - 1" = 100'


NEW JERSEY
DATE: SEPTEMBER 2022

ERICK E. MUFF

PROFESSIONAL LAND SURVEYOR
NEW JERSEY LICENSE NO. 43372
215 BELLEVUE AVENUE
HAMMONTON, NEW JERSEY 08037
COA# 24GA27973300

TO SHOW CONDITIONS AS OF APRIL 2022

BRIELLE COMMONS CONDOMINIUMS
BLOCK 66.01 - LOT 3

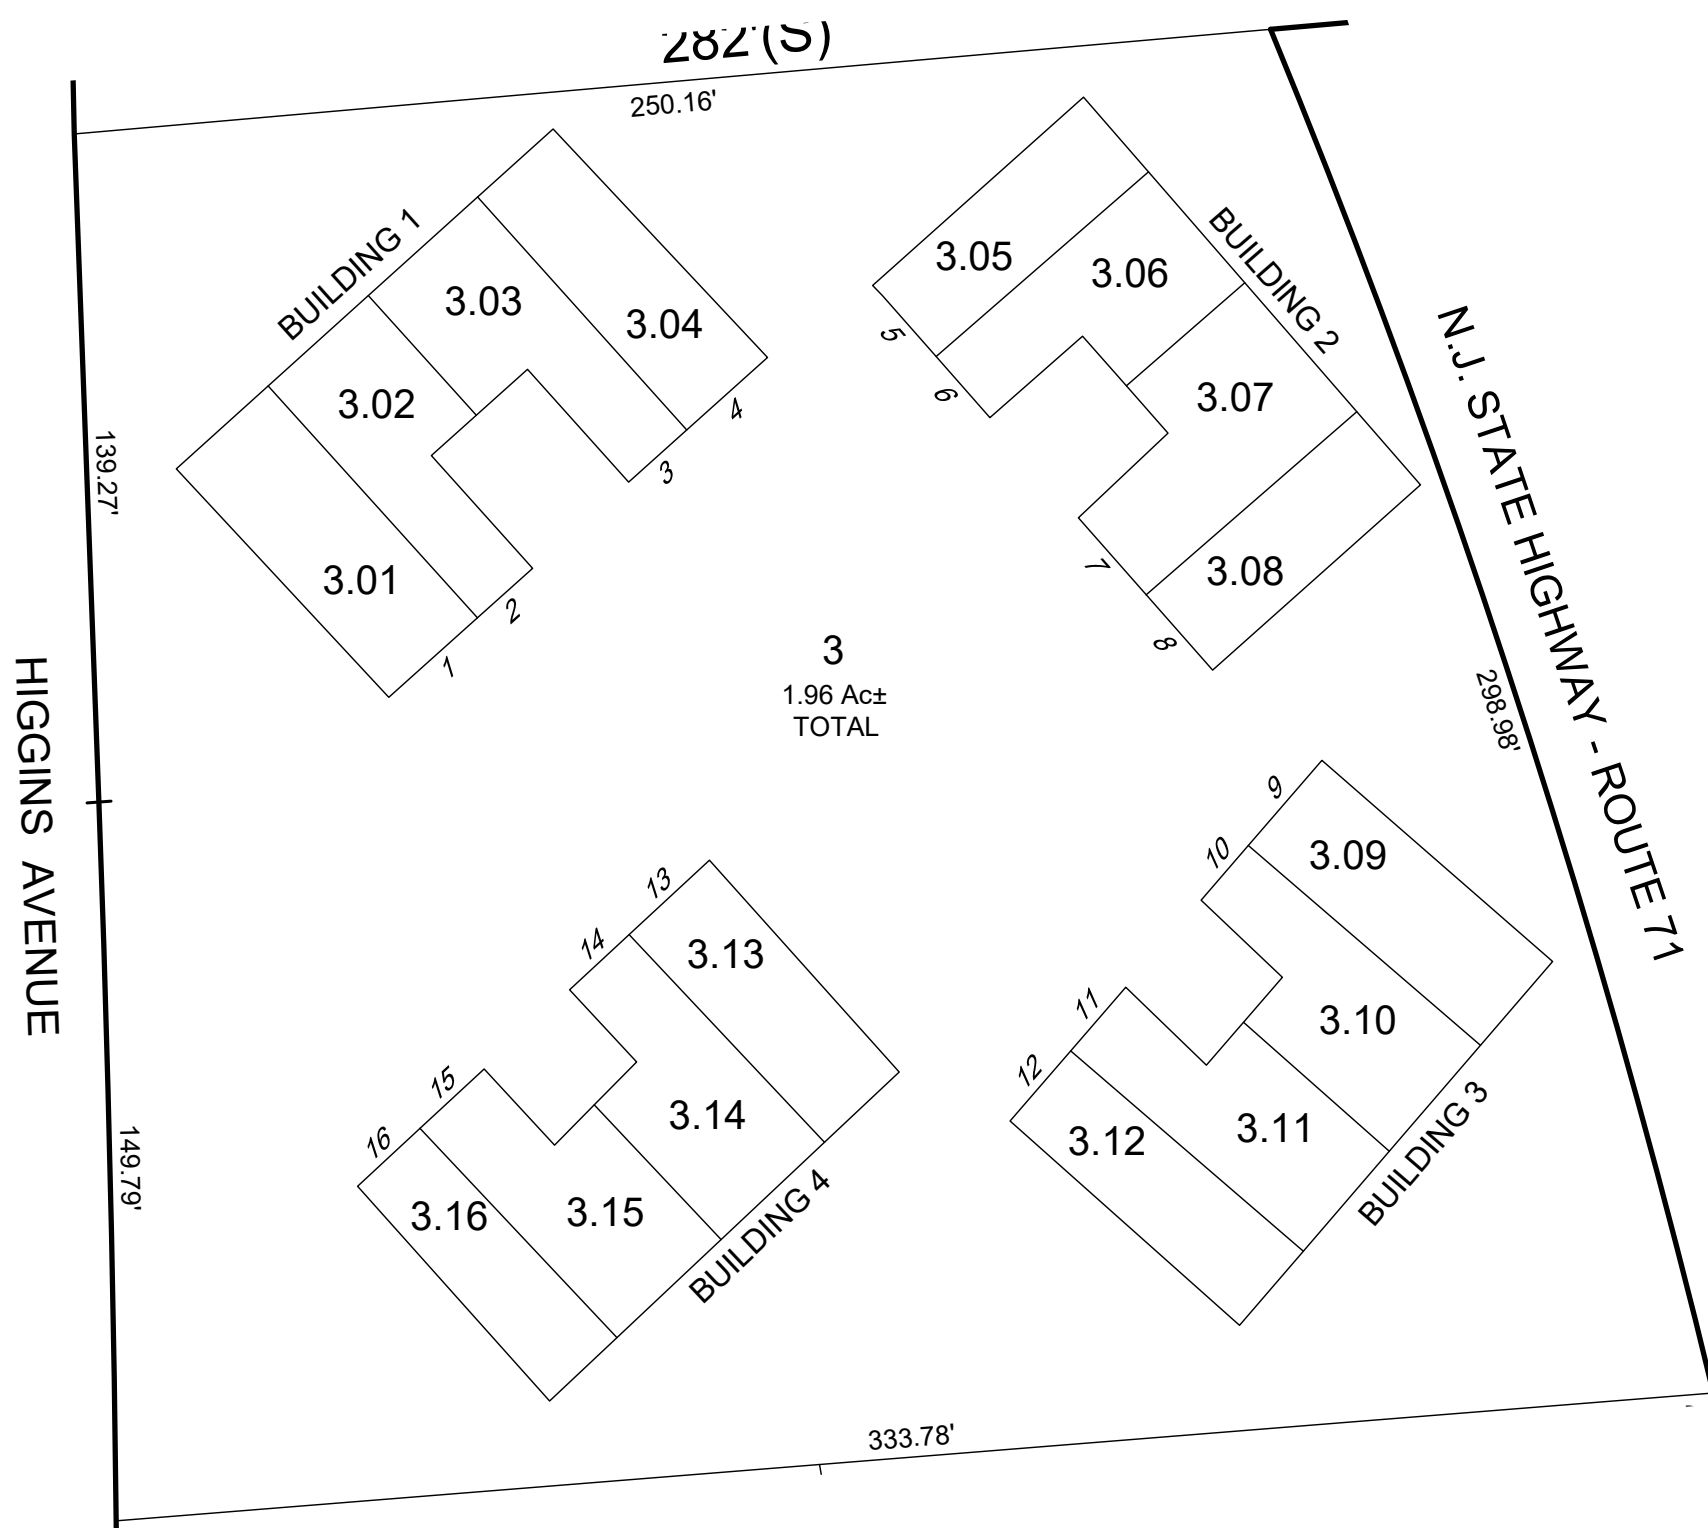

SCALE: 1" = 40'
1.96 Ac± TOTAL

LOT	FLOOR	SQ. FT
3.01	1-2	2036
3.02	1-2	1880
3.03	1-2	1880
3.04	1-2	2036
3.05	1-2	2036
3.06	1-2	1880
3.07	1-2	1880
3.08	1-2	2036
3.09	1-2	2036
3.10	1-2	1880
3.11	1-2	1880
3.12	1-2	2036
3.13	1-2	2036
3.14	1-2	1880
3.15	1-2	1880
3.16	1-2	2036

* THIS SHEET HAS BEEN DRAWN USING COMPUTER AIDED DRAFTING/
DESIGN (CAD/D) AND COORDINATE GEOMETRY (COGO).

REVISIONS				
DATE	BY	LIC.NO	BLOCK	LOT

THIS MAP WAS FORMALLY
CERTIFIED BY THE DIVISION OF
TAXATION ON AUGUST 17, 2022
SIGNED BY JESSICA LARNED-
CHIEF, PROPERTY ADMIN AND
LATOYA ROBERTSON-SUPERVISOR,
TAX MAPS SECTION VALUATION
AND MAPPING AND ASSIGNED
SERIAL NUMBER 1135

TAX MAP
BOROUGH OF BRIELLE


MONMOUTH COUNTY
SCALE - AS NOTED

NEW JERSEY
DATE: SEPTEMBER 2022


ERICK E. MUFF

PROFESSIONAL LAND SURVEYOR
NEW JERSEY LICENSE NO. 43372
215 BELLEVUE AVENUE
HAMMONTON, NEW JERSEY 08037
COA# 24GA27973300

TO SHOW CONDITIONS AS OF APRIL 2022

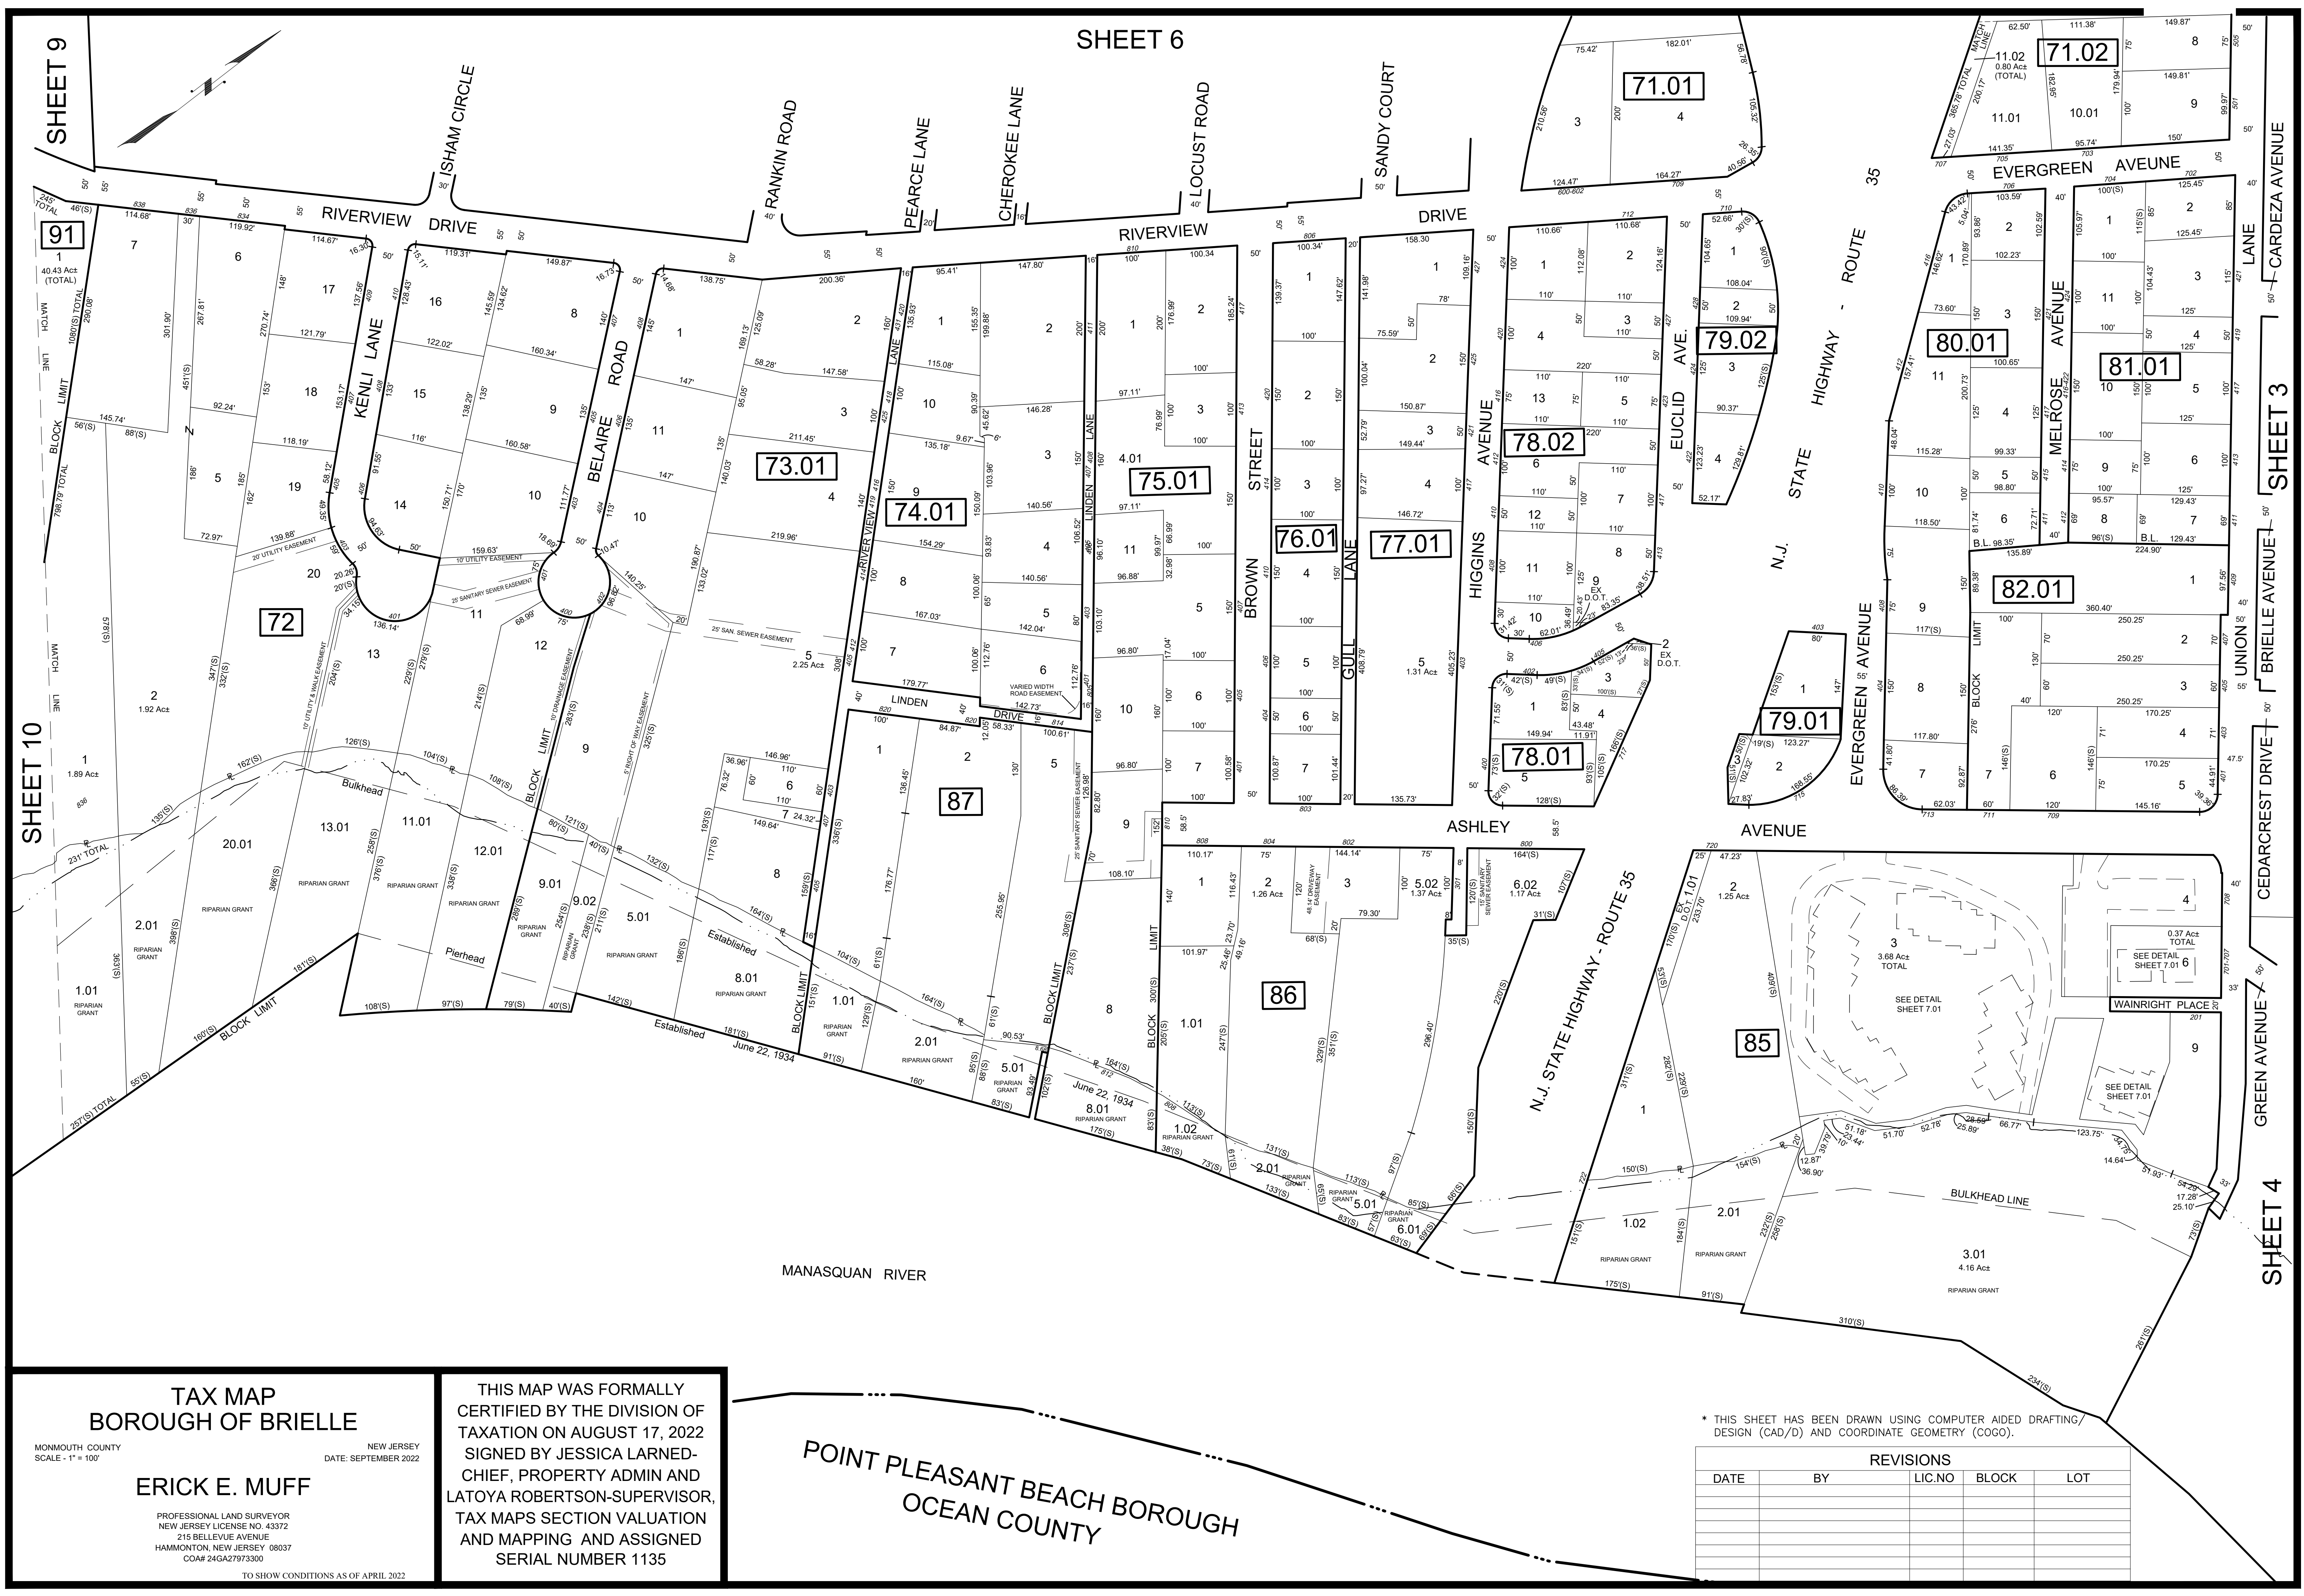

BRIELLE LANDING CONDOMINIUMS
BLOCK 85 - LOT 3

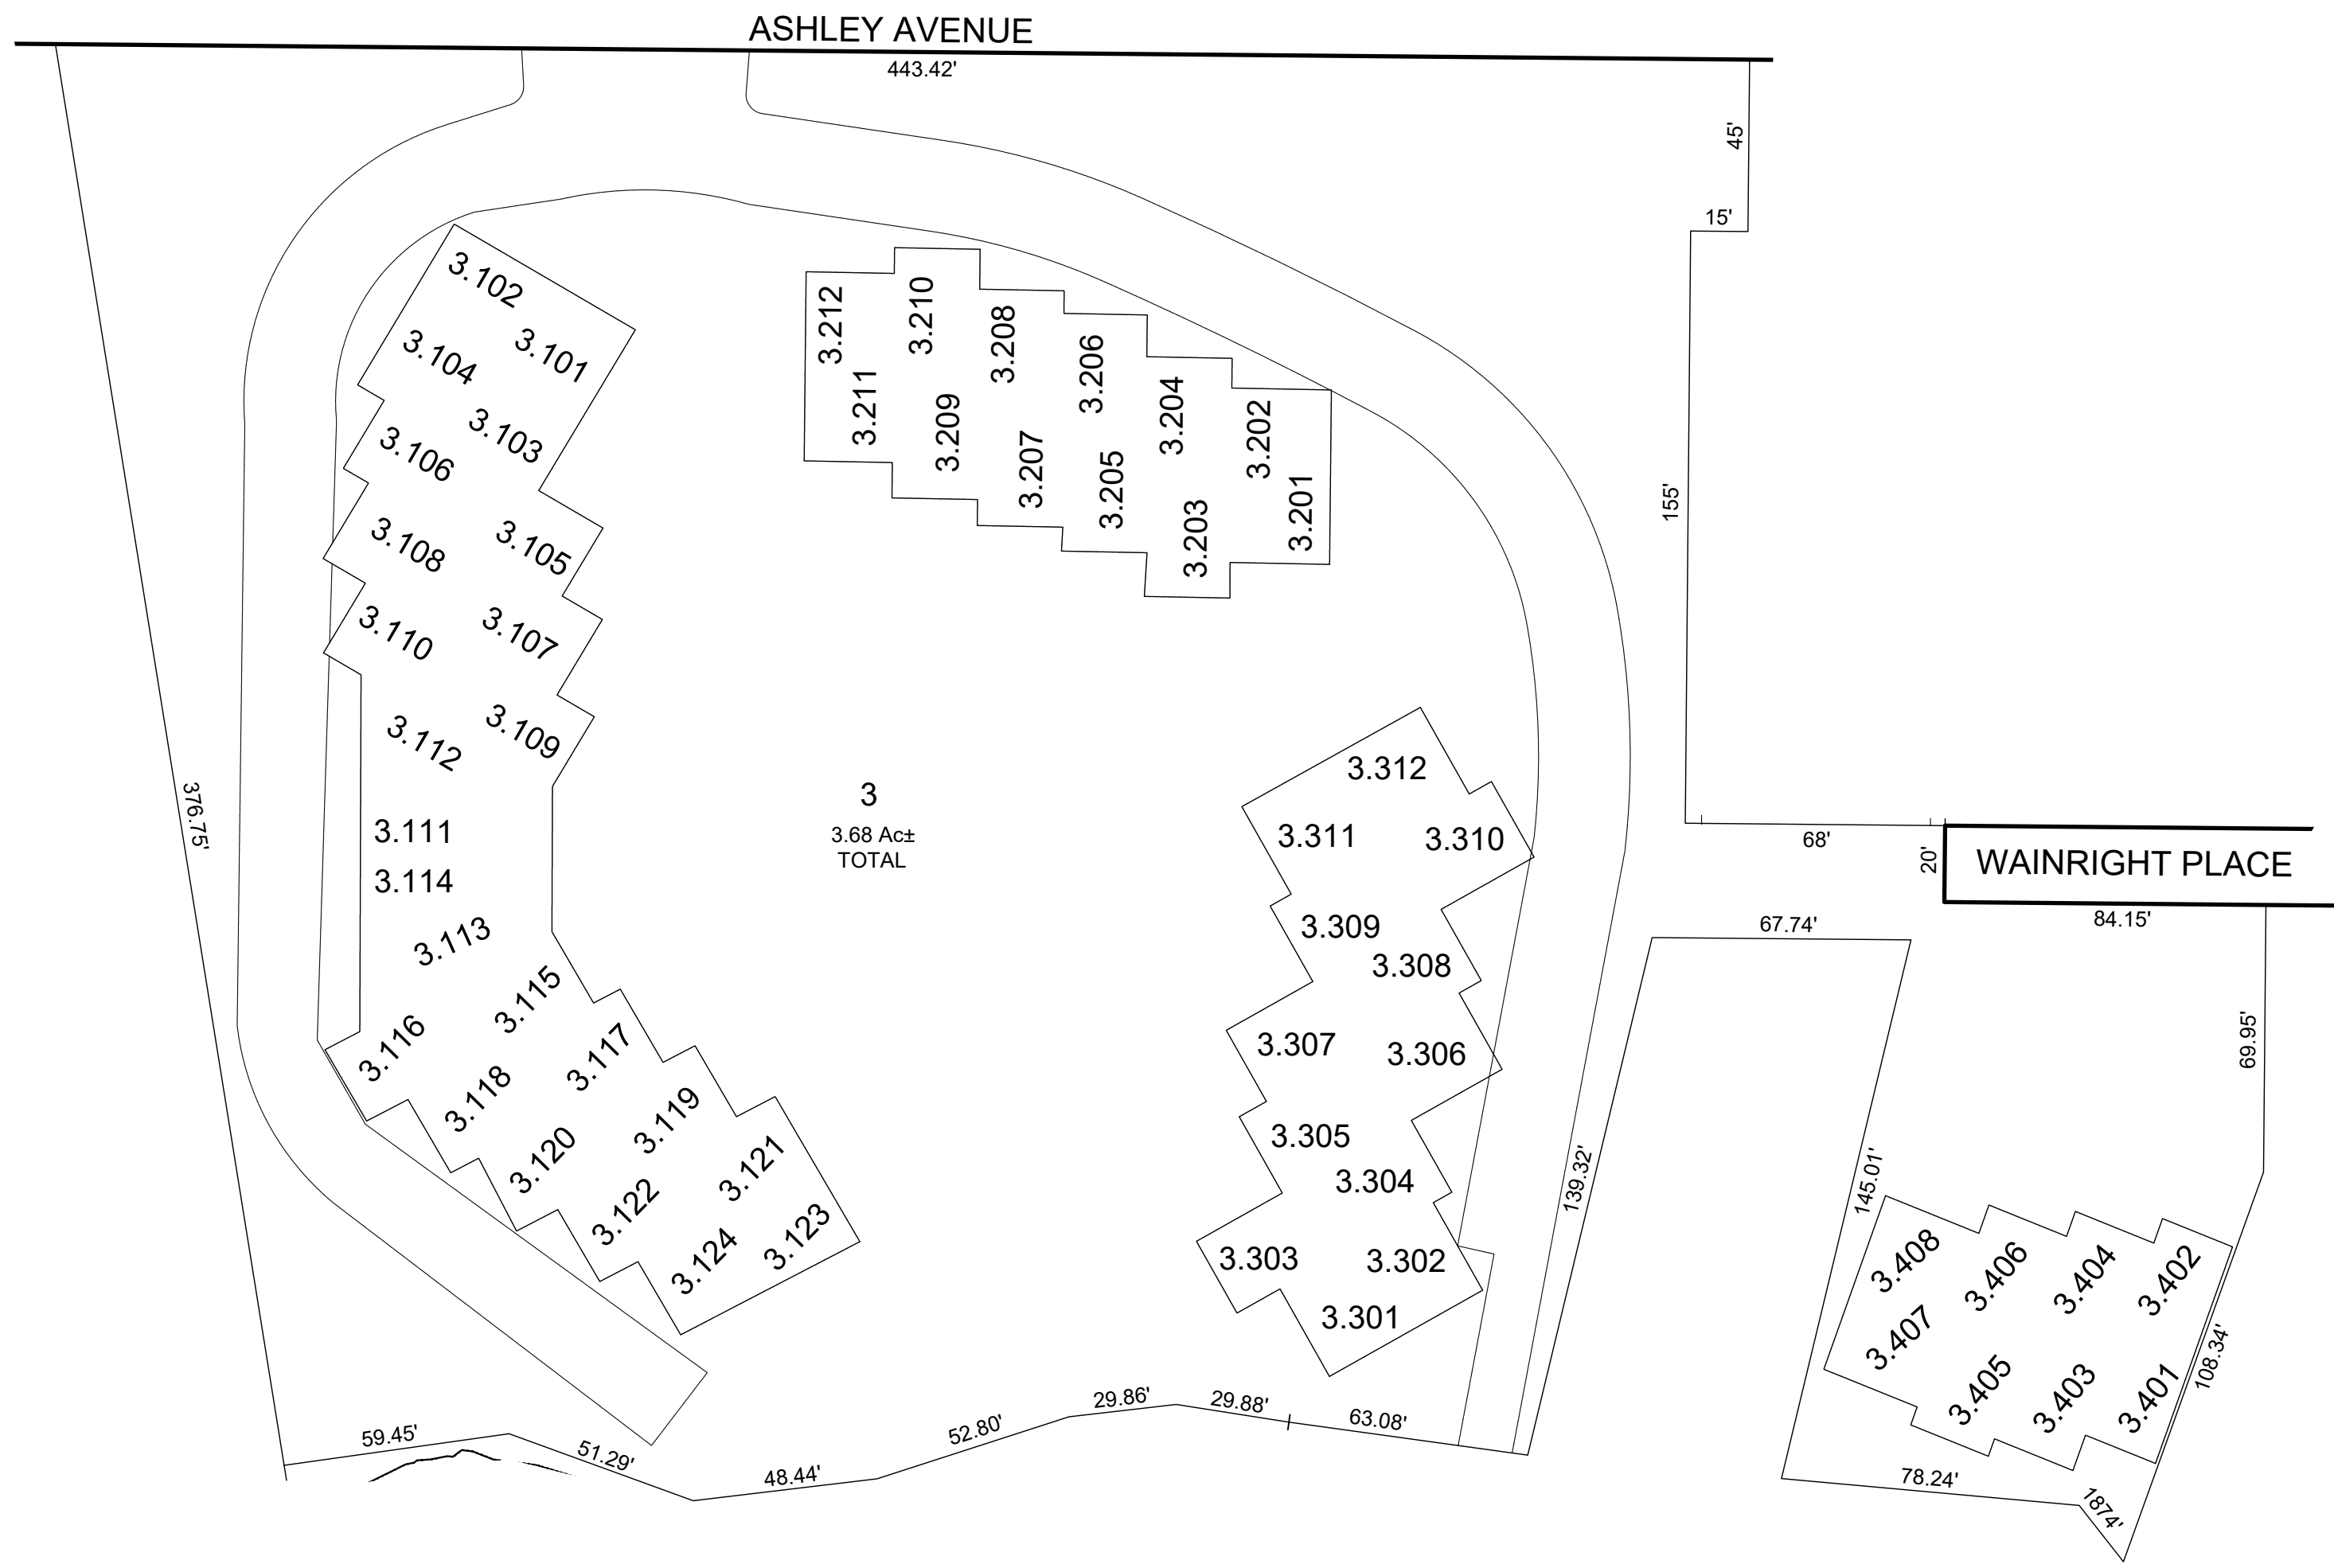


SCALE: 1" = 40'
3.68 Ac± TOTAL

LOT	FLOOR	SQ_FT
3.101	1	1065
3.102	2	1650
3.103	1	1212
3.104	2	1869
3.105	1	1212
3.106	2	1869
3.107	1	1212
3.108	2	1869
3.109	1	1212
3.110	2	1869
3.111	1	1416
3.112	2	1948
3.113	1	1416
3.114	2	1948
3.115	1	1212
3.116	2	1869
3.117	1	1212
3.118	2	1869
3.119	1	1212

LOT	FLOOR	SQ_FT
3.120	2	1869
3.121	1	1212
3.122	2	1869
3.123	1	1065
3.124	2	1170
3.201	1	1082
3.202	2	1170
3.203	1	1212
3.204	2	1869
3.205	1	1212
3.206	2	1869
3.207	1	1212
3.208	2	1869
3.209	1	1212
3.210	2	1869
3.211	1	1065
3.212	2	1650
3.301	1	1065
3.302	2	1650

LOT	FLOOR	SQ_FT
3.303	1	1212
3.304	2	1869
3.305	1	1212
3.306	2	1869
3.307	1	1212
3.308	2	1869
3.309	1	1212
3.310	2	1869
3.311	1	1065
3.312	2	1650
3.401	1	1212
3.402	2	1869
3.403	1	1212
3.404	2	1869
3.405	1	1212
3.406	2	1869
3.407	1	1065
3.408	2	1650

WATERVIEW AT BRIELLE CONDOMINIUMS
BLOCK 85 - LOT 6

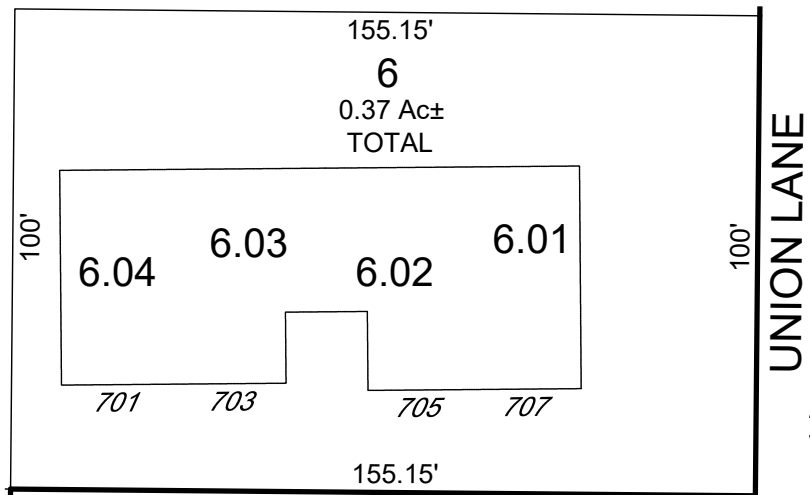

SCALE: 1" = 40'
0.37 Ac± TOTAL

LOT	FLOOR	SQ_FT
6.01	1-3	1901
6.02	1-3	2216
6.03	1-3	2216
6.04	1-3	1901

* THIS SHEET HAS BEEN DRAWN USING COMPUTER AIDED DRAFTING/
DESIGN (CAD/D) AND COORDINATE GEOMETRY (COGO).

REVISIONS				
DATE	BY	LIC.NO	BLOCK	LOT

THIS MAP WAS FORMALLY
CERTIFIED BY THE DIVISION OF
TAXATION ON AUGUST 17, 2022
SIGNED BY JESSICA LARNED-
CHIEF, PROPERTY ADMIN AND
LATOYA ROBERTSON-SUPERVISOR,
TAX MAPS SECTION VALUATION
AND MAPPING AND ASSIGNED
SERIAL NUMBER 1135

TAX MAP
BOROUGH OF BRIELLE

MONMOUTH COUNTY
SCALE - AS NOTED

NEW JERSEY
DATE: SEPTEMBER 2022

ERICK E. MUFF

PROFESSIONAL LAND SURVEYOR
NEW JERSEY LICENSE NO. 43372
215 BELLEVUE AVENUE
HAMMONTON, NEW JERSEY 08037
COA# 24GA27973300

TO SHOW CONDITIONS AS OF APRIL 2022



REVISIONS				
DATE	BY	LIC.NO	BLOCK	LOT

THIS MAP WAS FORMALLY
CERTIFIED BY THE DIVISION OF
TAXATION ON AUGUST 17, 2022
SIGNED BY JESSICA LARNED-
CHIEF, PROPERTY ADMIN AND
LATOYA ROBERTSON-SUPERVISOR,
TAX MAPS SECTION VALUATION
AND MAPPING AND ASSIGNED
SERIAL NUMBER 1135

TAX MAP
BOROUGH OF BRIELLE

MONMOUTH COUNTY
SCALE - 1" = 50'


NEW JERSEY
DATE: SEPTEMBER 2022

ERICK E. MUFF

PROFESSIONAL LAND SURVEYOR
NEW JERSEY LICENSE NO. 43372
215 BELLEVUE AVENUE
HAMMONTON, NEW JERSEY 08037
COA# 24GA27973300

TO SHOW CONDITIONS AS OF APRIL 2022

MARINER'S BEND AT BRIELLE CONDOMINIUMS
BLOCK 120 - LOT 9

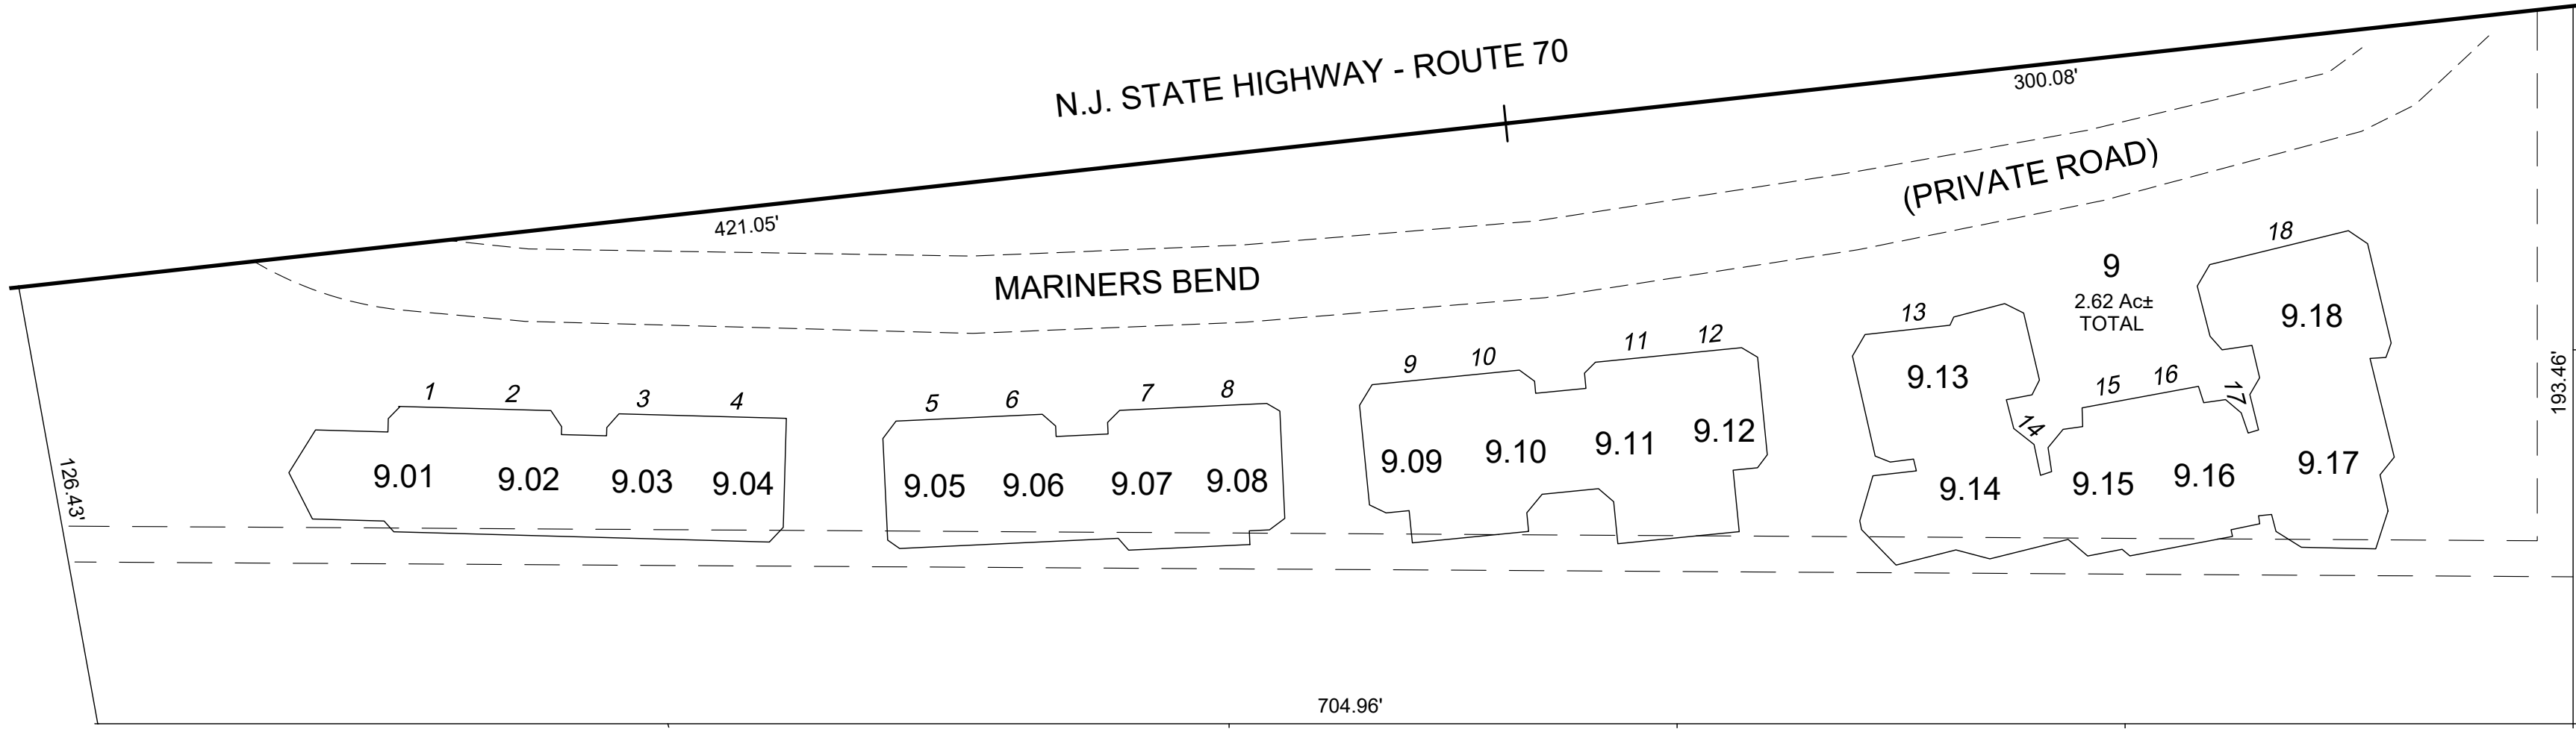

SCALE: 1" = 40'
2.62 Ac± TOTAL

LOT	FLOOR	SQ_FT
9.01	1-2	2599
9.02	1-2	1876
9.03	1-2	1876
9.04	1-2	2104
9.05	1-2	2104
9.06	1-2	1876
9.07	1-2	2053
9.08	1-2	2229
9.09	1-2	2520
9.10	1-2	2274
9.11	1-2	2588
9.12	1-2	2811
9.13	1-2	3015
9.14	1-2	2648
9.15	1-2	2303
9.16	1-2	2347
9.17	1-2	2340
9.18	1-2	2397

* THIS SHEET HAS BEEN DRAWN USING COMPUTER AIDED DRAFTING/
DESIGN (CAD/D) AND COORDINATE GEOMETRY (COGO).

REVISIONS				
DATE	BY	LIC.NO	BLOCK	LOT

THIS MAP WAS FORMALLY
CERTIFIED BY THE DIVISION OF
TAXATION ON AUGUST 17, 2022
SIGNED BY JESSICA LARNED-
CHIEF, PROPERTY ADMIN AND
LATOYA ROBERTSON-SUPERVISOR,
TAX MAPS SECTION VALUATION
AND MAPPING AND ASSIGNED
SERIAL NUMBER 1135

TAX MAP
BOROUGH OF BRIELLE


MONMOUTH COUNTY
SCALE - AS NOTED

NEW JERSEY
DATE: SEPTEMBER 2022

ERICK E. MUFF

PROFESSIONAL LAND SURVEYOR
NEW JERSEY LICENSE NO. 43372
215 BELLEVUE AVENUE
HAMMONTON, NEW JERSEY 08037
COA# 24GA27973300

TO SHOW CONDITIONS AS OF APRIL 2022

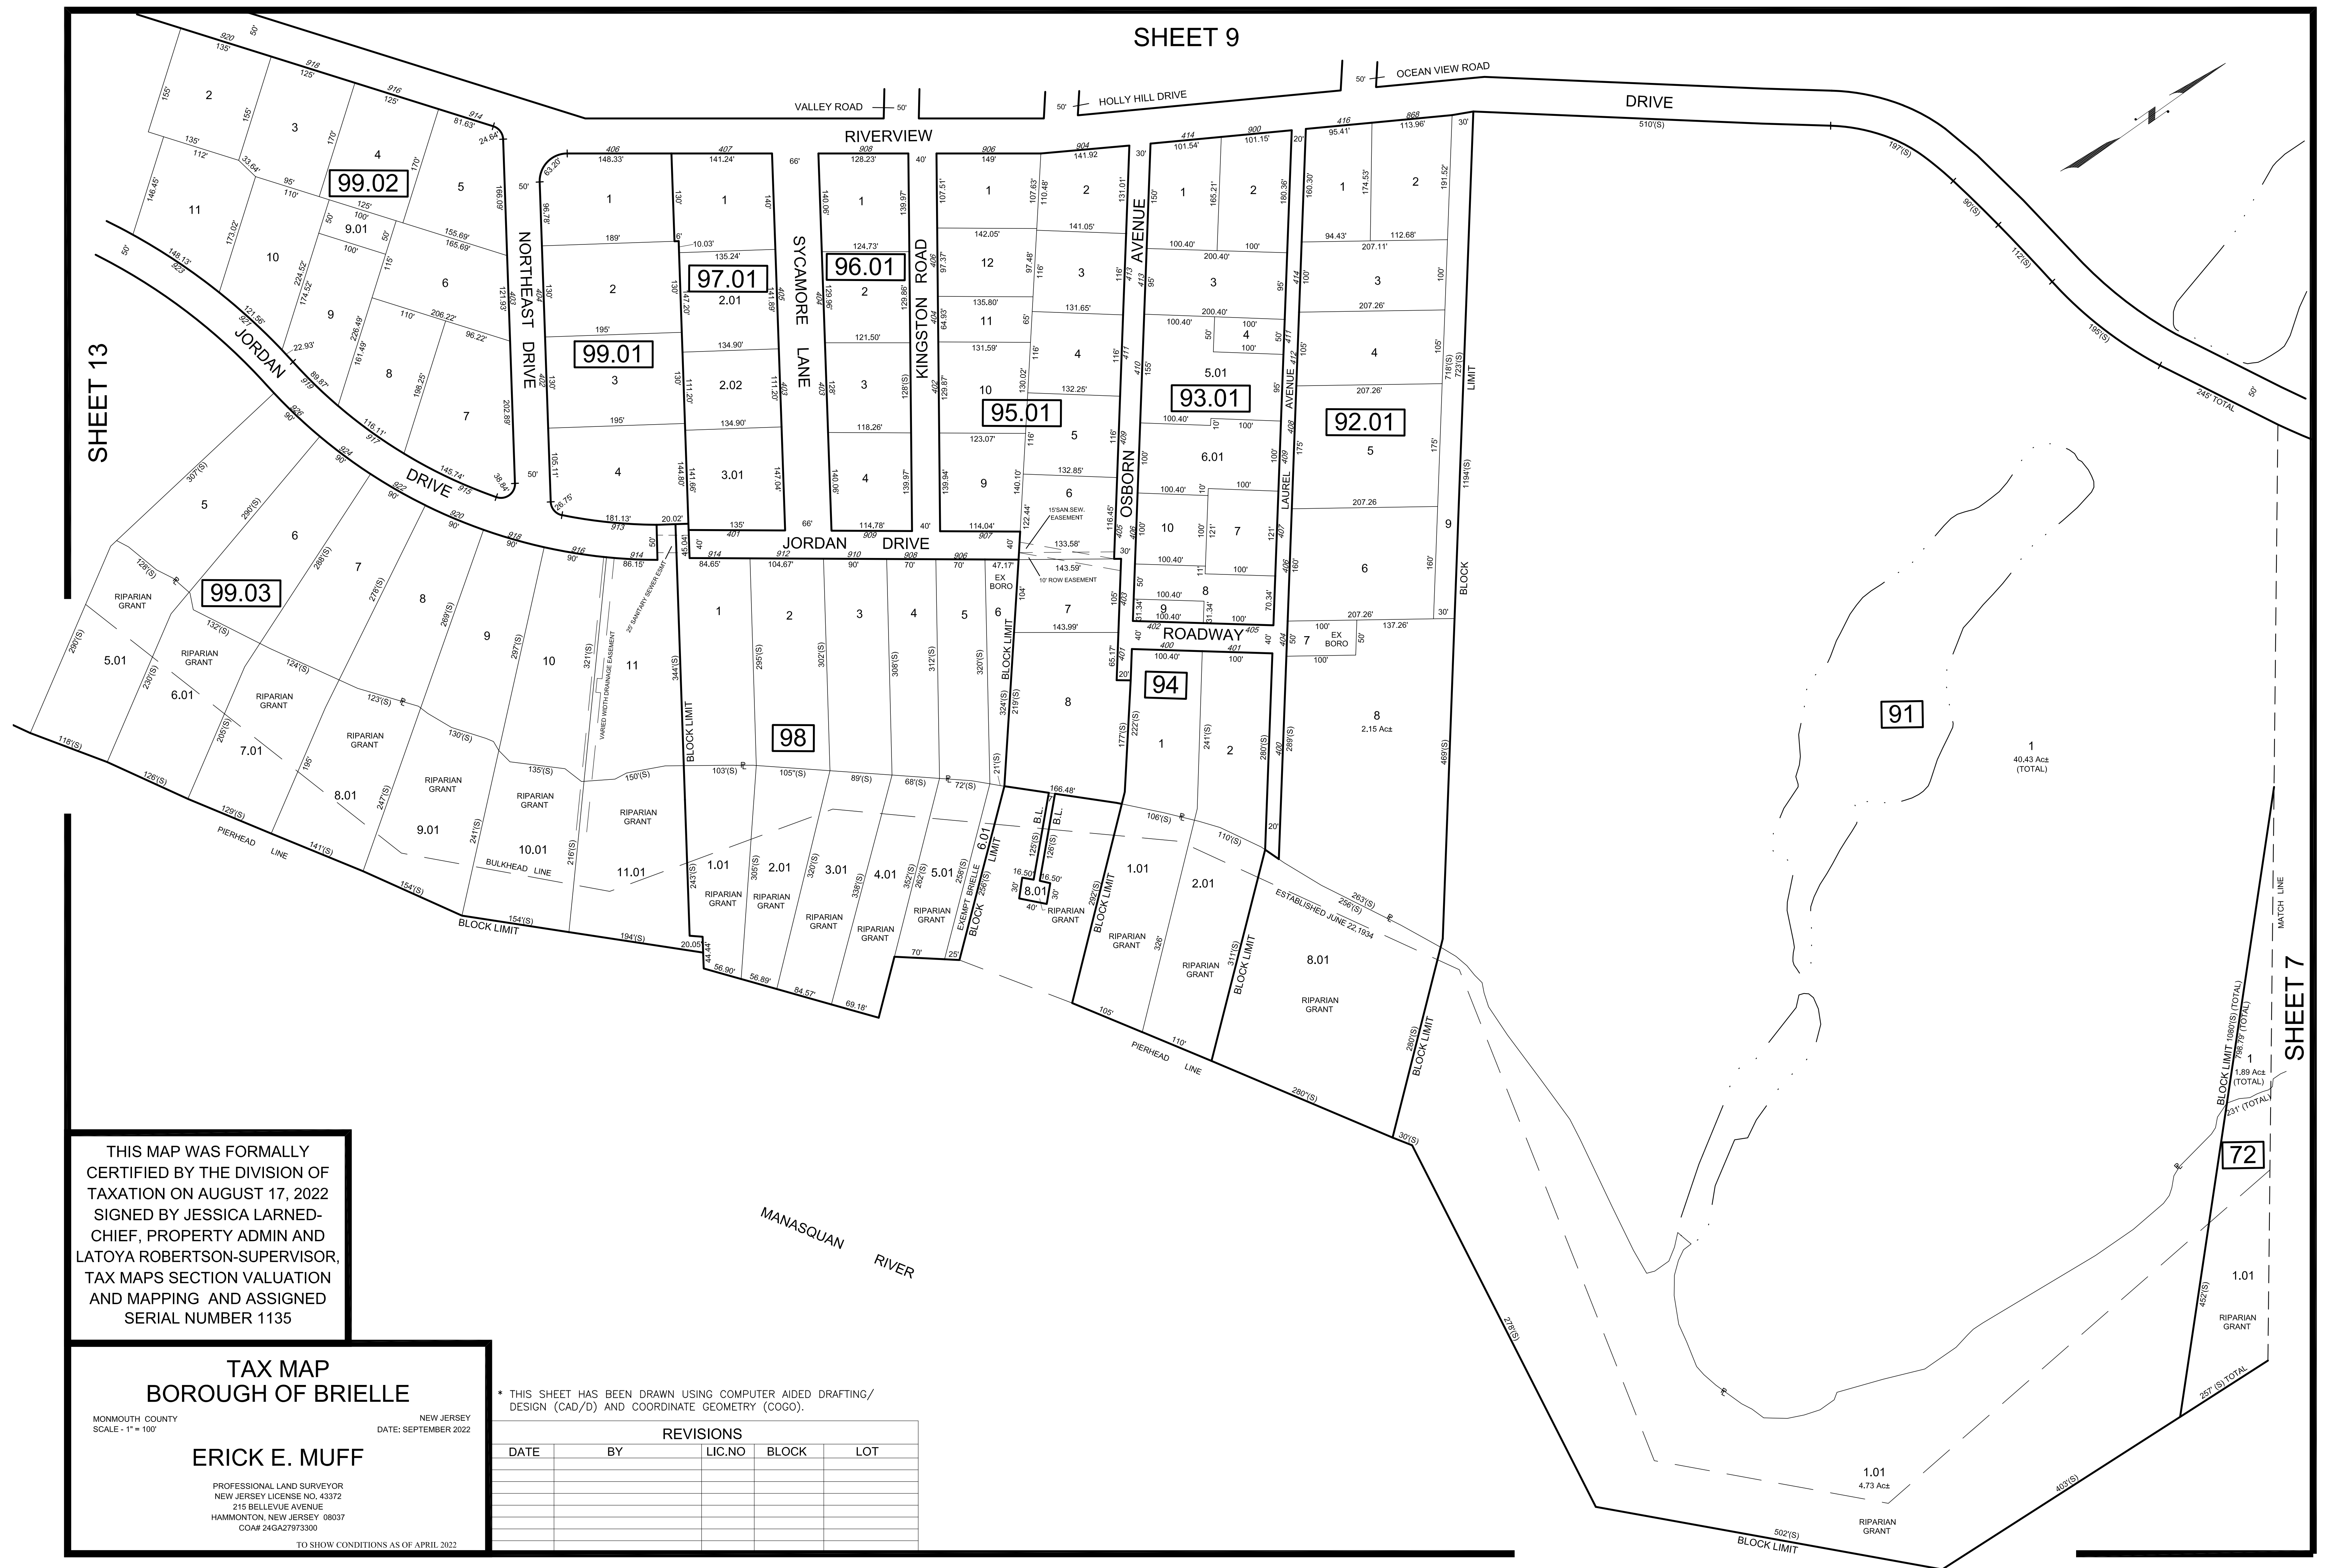

THIS MAP WAS FORMALLY
CERTIFIED BY THE DIVISION OF
TAXATION ON AUGUST 17, 2022
SIGNED BY JESSICA LARNED-
CHIEF, PROPERTY ADMIN AND
LATOYA ROBERTSON-SUPERVISOR,
TAX MAPS SECTION VALUATION
AND MAPPING AND ASSIGNED
SERIAL NUMBER 1135

TAX MAP
BOROUGH OF BRIELLE

MONMOUTH COUNTY
SCALE - 1" = 100'

NEW JERSEY
DATE: SEPTEMBER 2022

ERICK E. MUFF


PROFESSIONAL LAND SURVEYOR
NEW JERSEY LICENSE NO. 43372
215 BELLEVUE AVENUE
HAMMONTON, NEW JERSEY 08037
COA# 24GA27973300

TO SHOW CONDITIONS AS OF APRIL 2022

* THIS SHEET HAS BEEN DRAWN USING COMPUTER AIDED DRAFTING/
DESIGN (CAD/D) AND COORDINATE GEOMETRY (COGO).

[illegible]

FOX HILL CONDOMINIUMS
BLOCK 107.08 - LOT 1

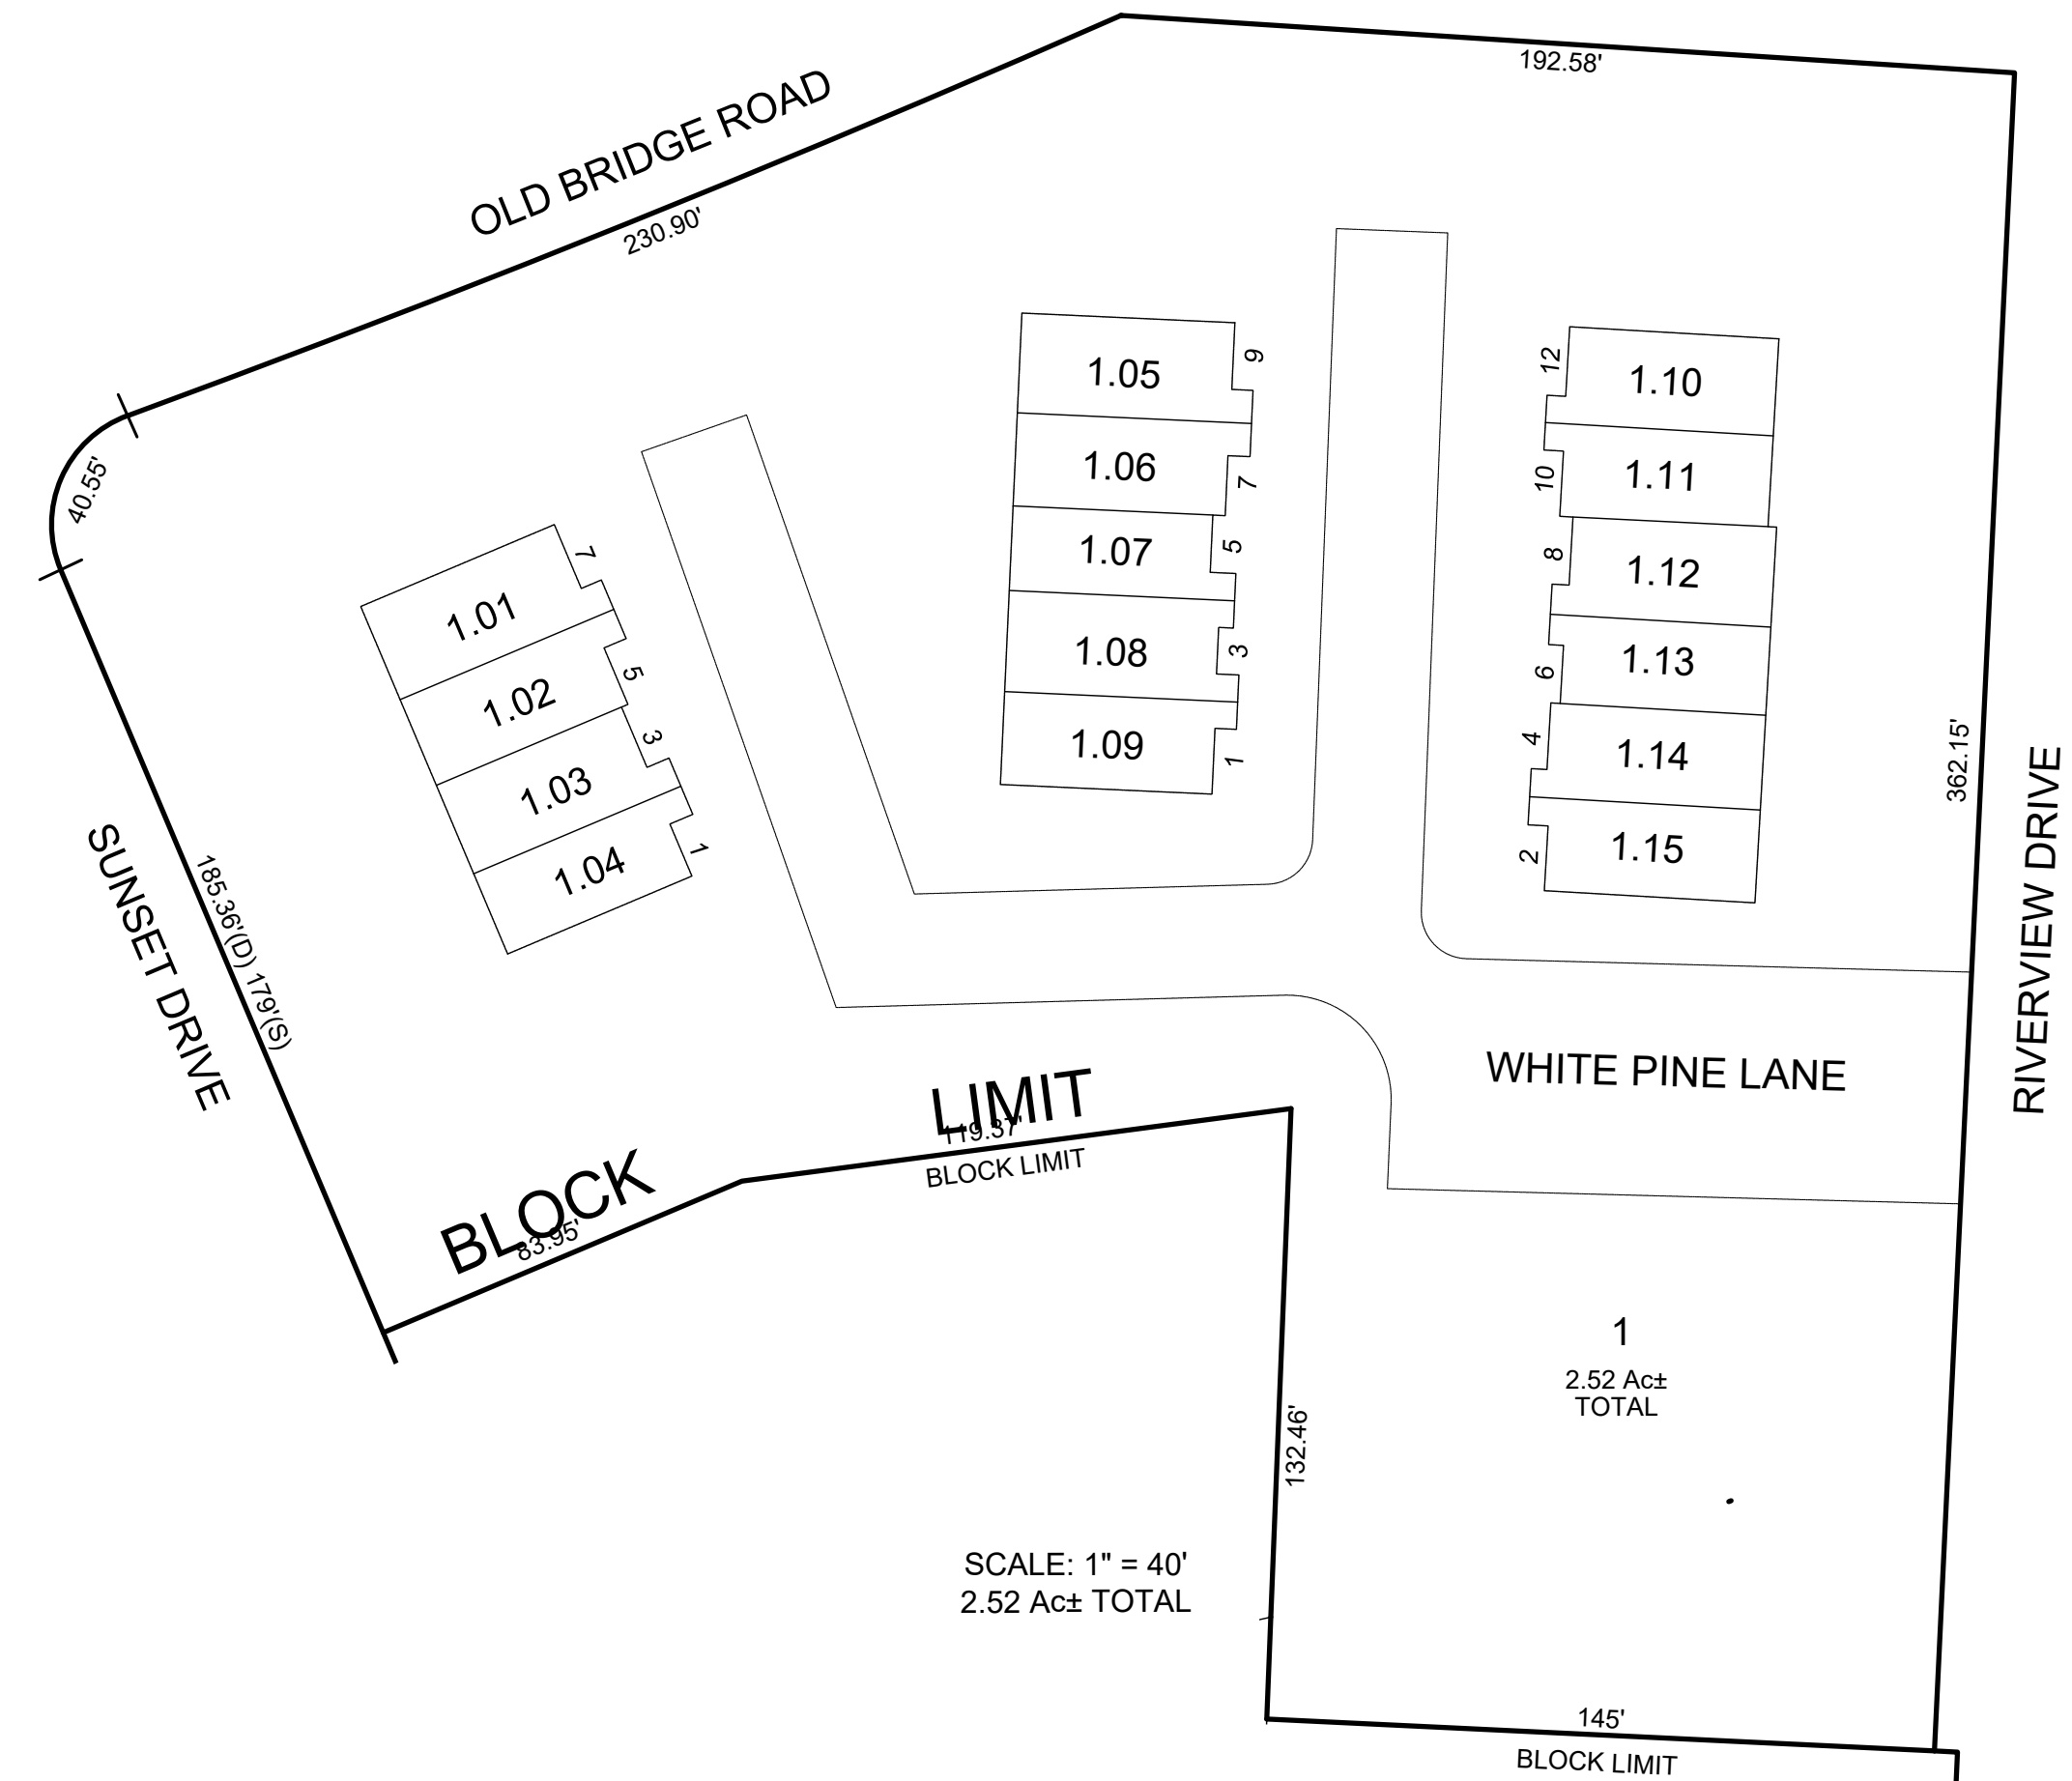

LOT	FLOOR	SQ_FT
1.01	1-2	1778
1.02	1-2	1778
1.03	1-2	1778
1.04	1-2	1778
1.05	1-2	1778
1.06	1-2	1778
1.07	1-2	1778
1.08	1-2	1778
1.09	1-2	1778
1.10	1-2	1778
1.11	1-2	1778
1.12	1-2	1778
1.13	1-2	1778
1.14	1-2	1778
1.15	1-2	1778

* THIS SHEET HAS BEEN DRAWN USING COMPUTER AIDED DRAFTING/
DESIGN (CAD/D) AND COORDINATE GEOMETRY (COGO).

REVISIONS				
DATE	BY	LIC.NO	BLOCK	LOT

THIS MAP WAS FORMALLY
CERTIFIED BY THE DIVISION OF
TAXATION ON AUGUST 17, 2022
SIGNED BY JESSICA LARNED-
CHIEF, PROPERTY ADMIN AND
LATOYA ROBERTSON-SUPERVISOR,
TAX MAPS SECTION VALUATION
AND MAPPING AND ASSIGNED
SERIAL NUMBER 1135

TAX MAP
BOROUGH OF BRIELLE

MONMOUTH COUNTY
SCALE - AS NOTED

NEW JERSEY
DATE: SEPTEMBER 2022


ERICK E. MUFF

PROFESSIONAL LAND SURVEYOR
NEW JERSEY LICENSE NO. 43372
215 BELLEVUE AVENUE
HAMMONTON, NEW JERSEY 08037
COA# 24GA27973300

TO SHOW CONDITIONS AS OF APRIL 2022

REVISIONS				
DATE	BY	LIC.NO	BLOCK	LOT

* THIS SHEET HAS BEEN DRAWN USING COMPUTER AIDED DRAFTING/ DESIGN (CAD/D) AND COORDINATE GEOMETRY (COGO).

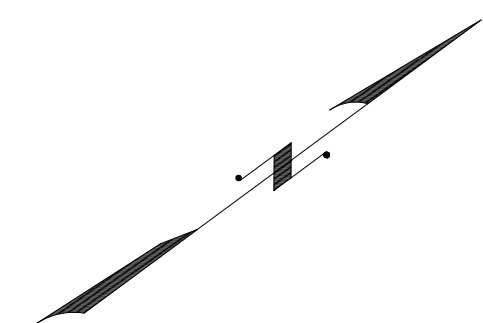

SHEET 8.01

SHEET 9

POINT PLEASANT BOROUGH
OCEAN COUNTY

TAX MAP
BOROUGH OF BRIELLE

MONMOUTH COUNTY
SCALE - 1" = 100'


NEW JERSEY
DATE: SEPTEMBER 2022

ERICK E. MUFF

PROFESSIONAL LAND SURVEYOR
NEW JERSEY LICENSE NO. 43372
215 BELLEVUE AVENUE
HAMMONTON, NEW JERSEY 08037
COA# 24GA27973300

TO SHOW CONDITIONS AS OF APRIL 2022

THIS MAP WAS FORMALLY
CERTIFIED BY THE DIVISION OF
TAXATION ON AUGUST 17, 2022
SIGNED BY JESSICA LARNED-
CHIEF, PROPERTY ADMIN AND
LATOYA ROBERTSON-SUPERVISOR,
TAX MAPS SECTION VALUATION
AND MAPPING AND ASSIGNED
SERIAL NUMBER 1135

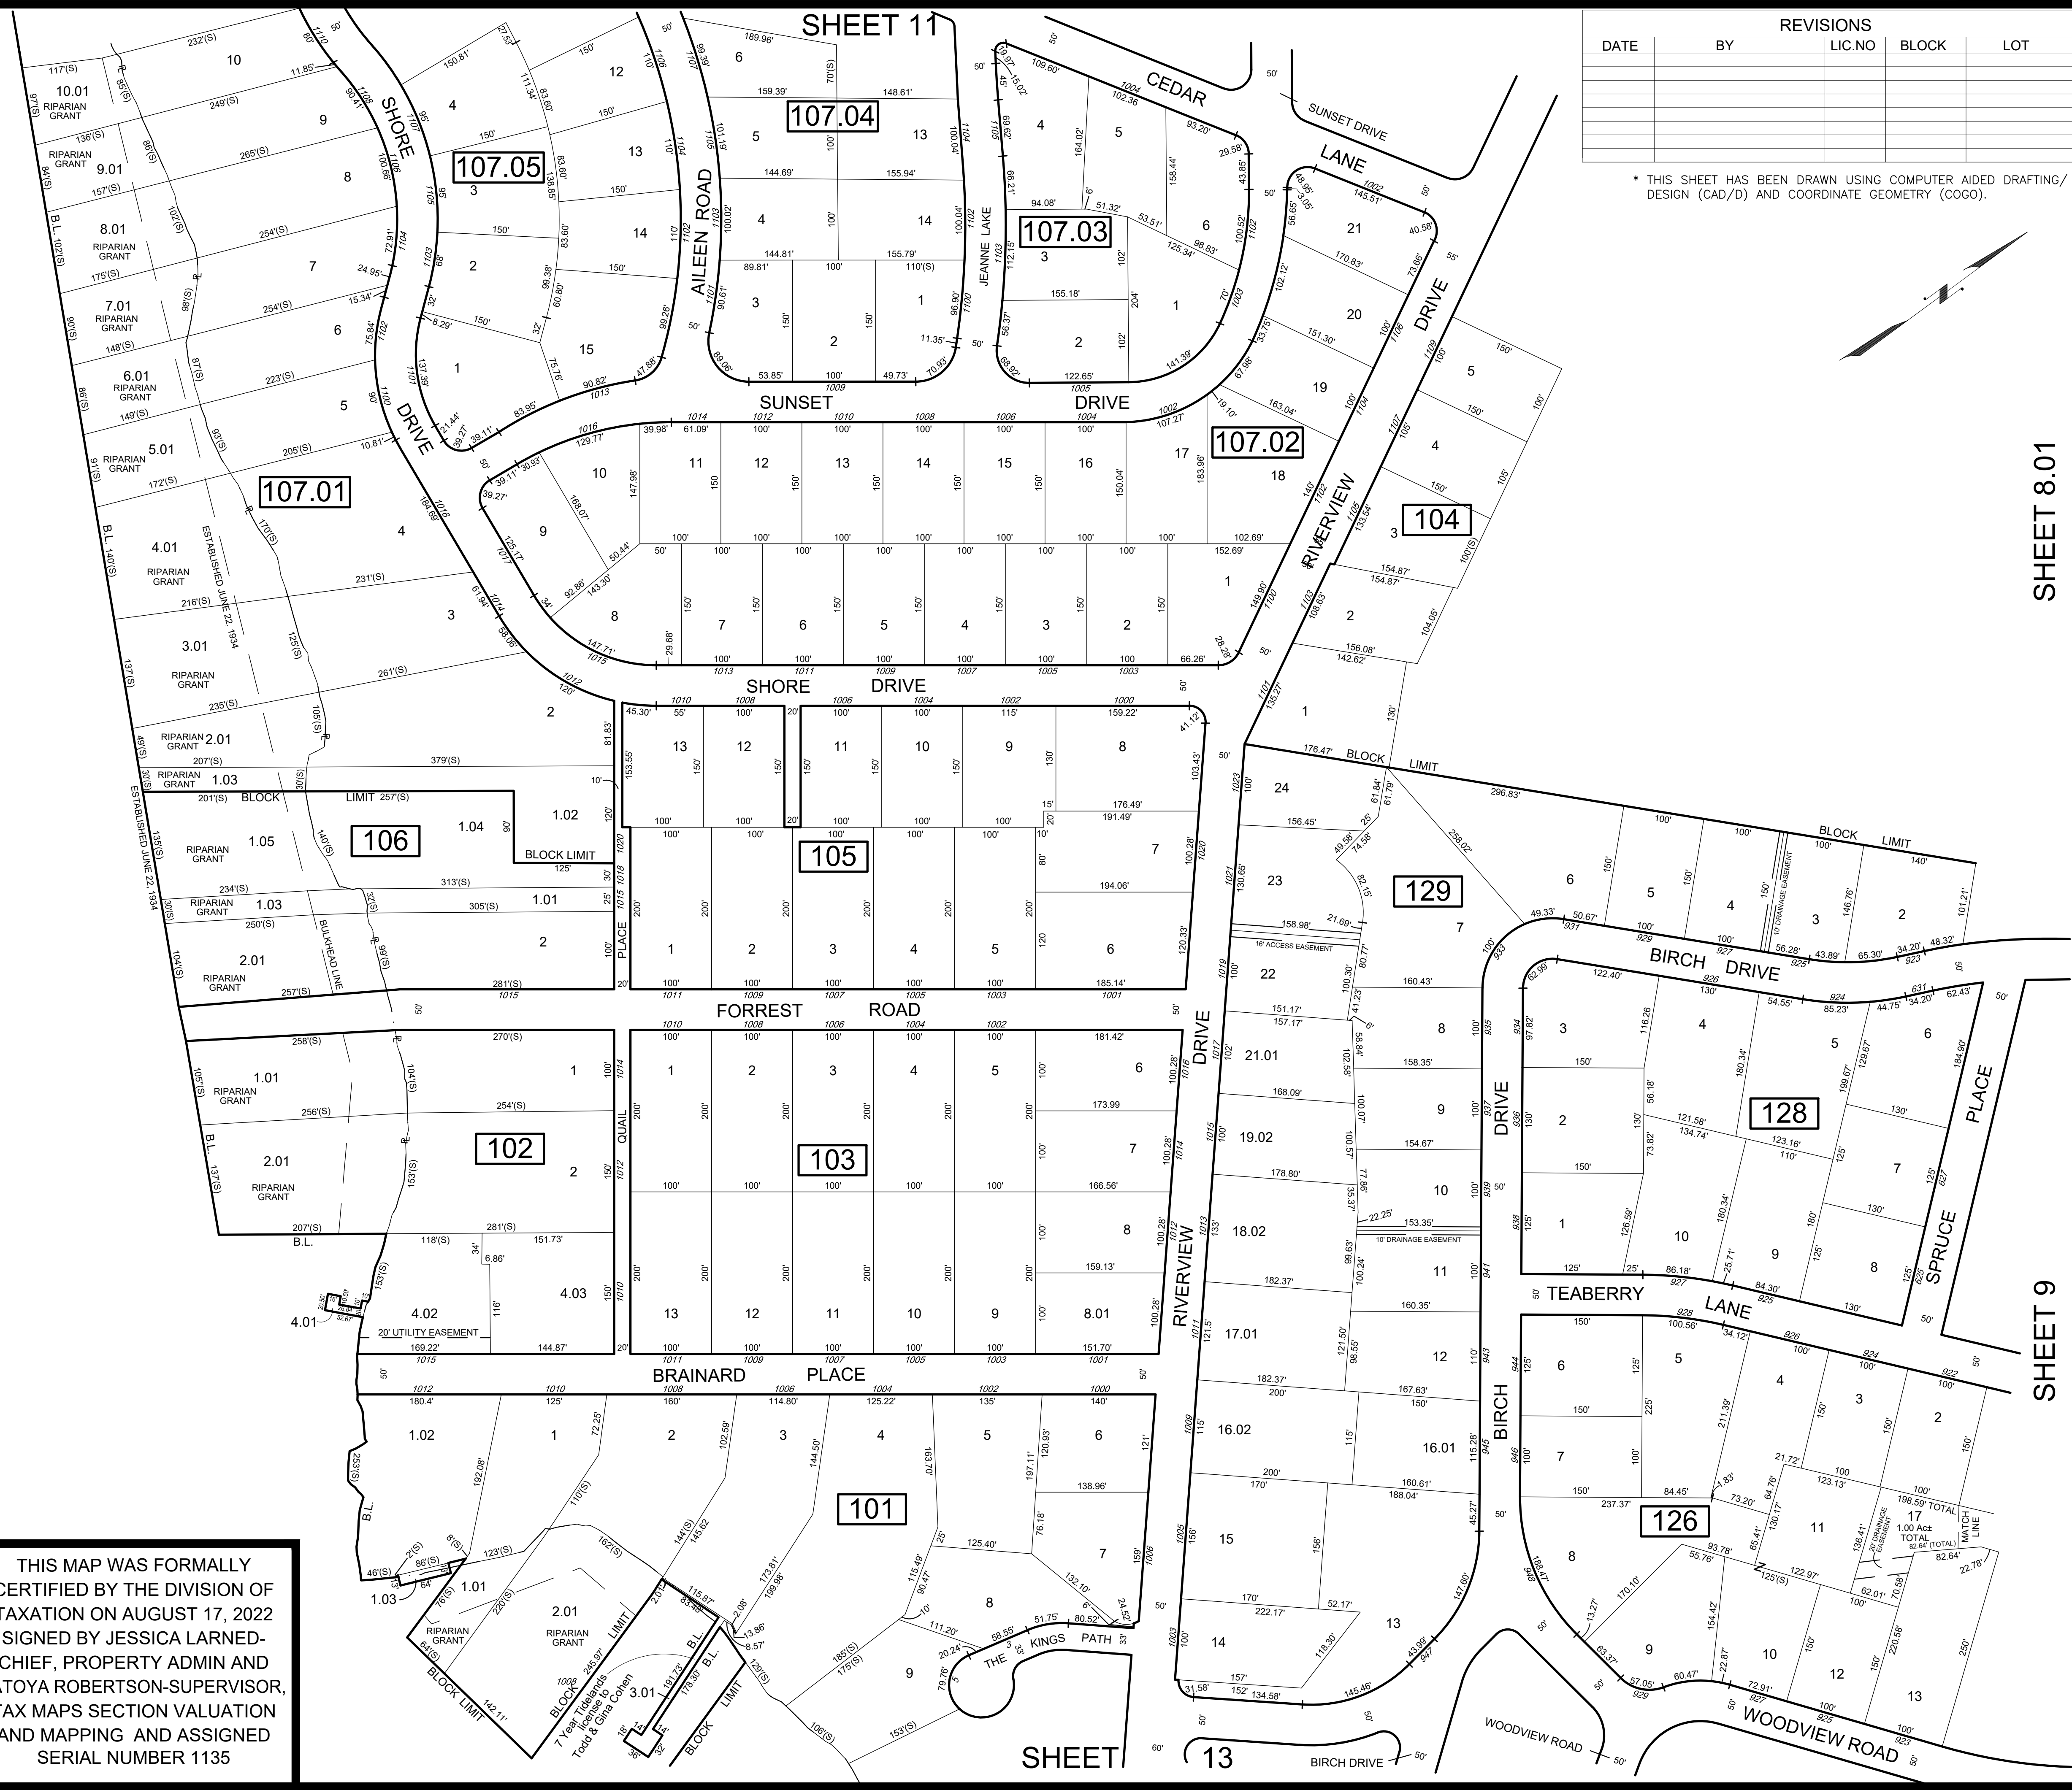

SHEET 11

SHEET

